


KEY PLAN

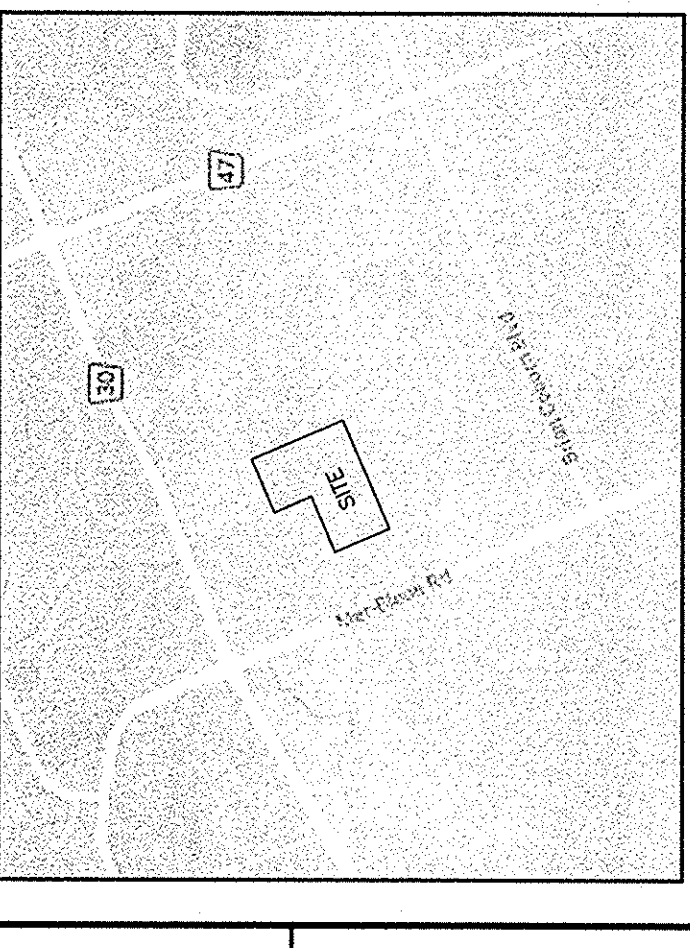


DRAFT PLAN OF SUBDIVISION
PART OF LOT 1
CONCESSION 11
(GEOGRAPHIC TOWNSHIP OF CUMBERLAND)
CITY OF OTTAWA

SCALE: 1:200
DATE: 2012-09-28
MAPPING CONVERSION
GRID SCALE CONVERSION
BEARING NOTE
OBSERVATIONS ON THE HORIZONTAL CONTROL MONUMENTS 1977/2005
9, INAD (CORRECTION)
1977/2005 N: 5000604.2 E: 3248880.4
1966/1911 N: 5032564.26 E: 3390645.94

- LEGEND
- FOUND MONUMENTS
- BOUNDARY


ADDITIONAL INFORMATION REQUIRED
UNDER SECTION 31 OF THE PLANNING ACT
ALL DIMENSIONS ARE IN METERS UNLESS OTHERWISE NOTED

LAND USE
TOTAL AREA OF SUBDIVISION: 11.82 (29.71) Hectares (Acres)

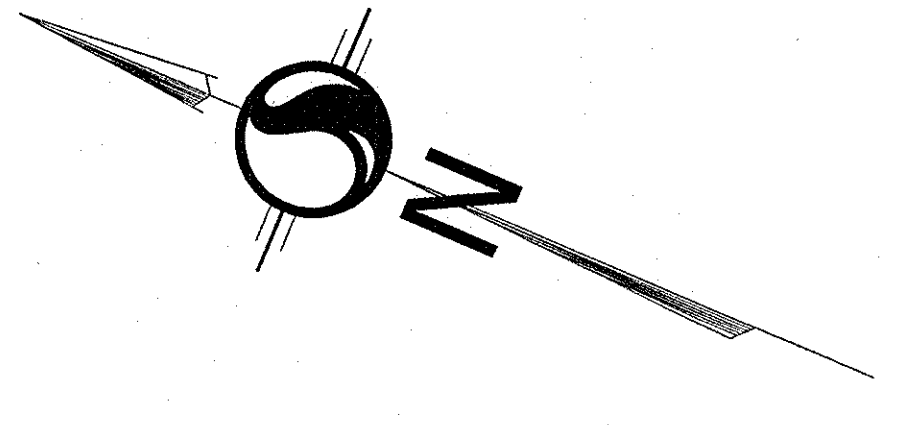

SUBJECT TO THE CONDITIONS OF ANY SET BACK IN OUR LETTER DATED 2012-09-28
OTTAWA, UNDER SECTION 31 OF THE PLANNING ACT, THIS DAY OF 2012

ADAM BROWN
MANAGER, DEVELOPMENT REVIEW DIVISION
DEVELOPMENT DEPARTMENT, CITY OF OTTAWA

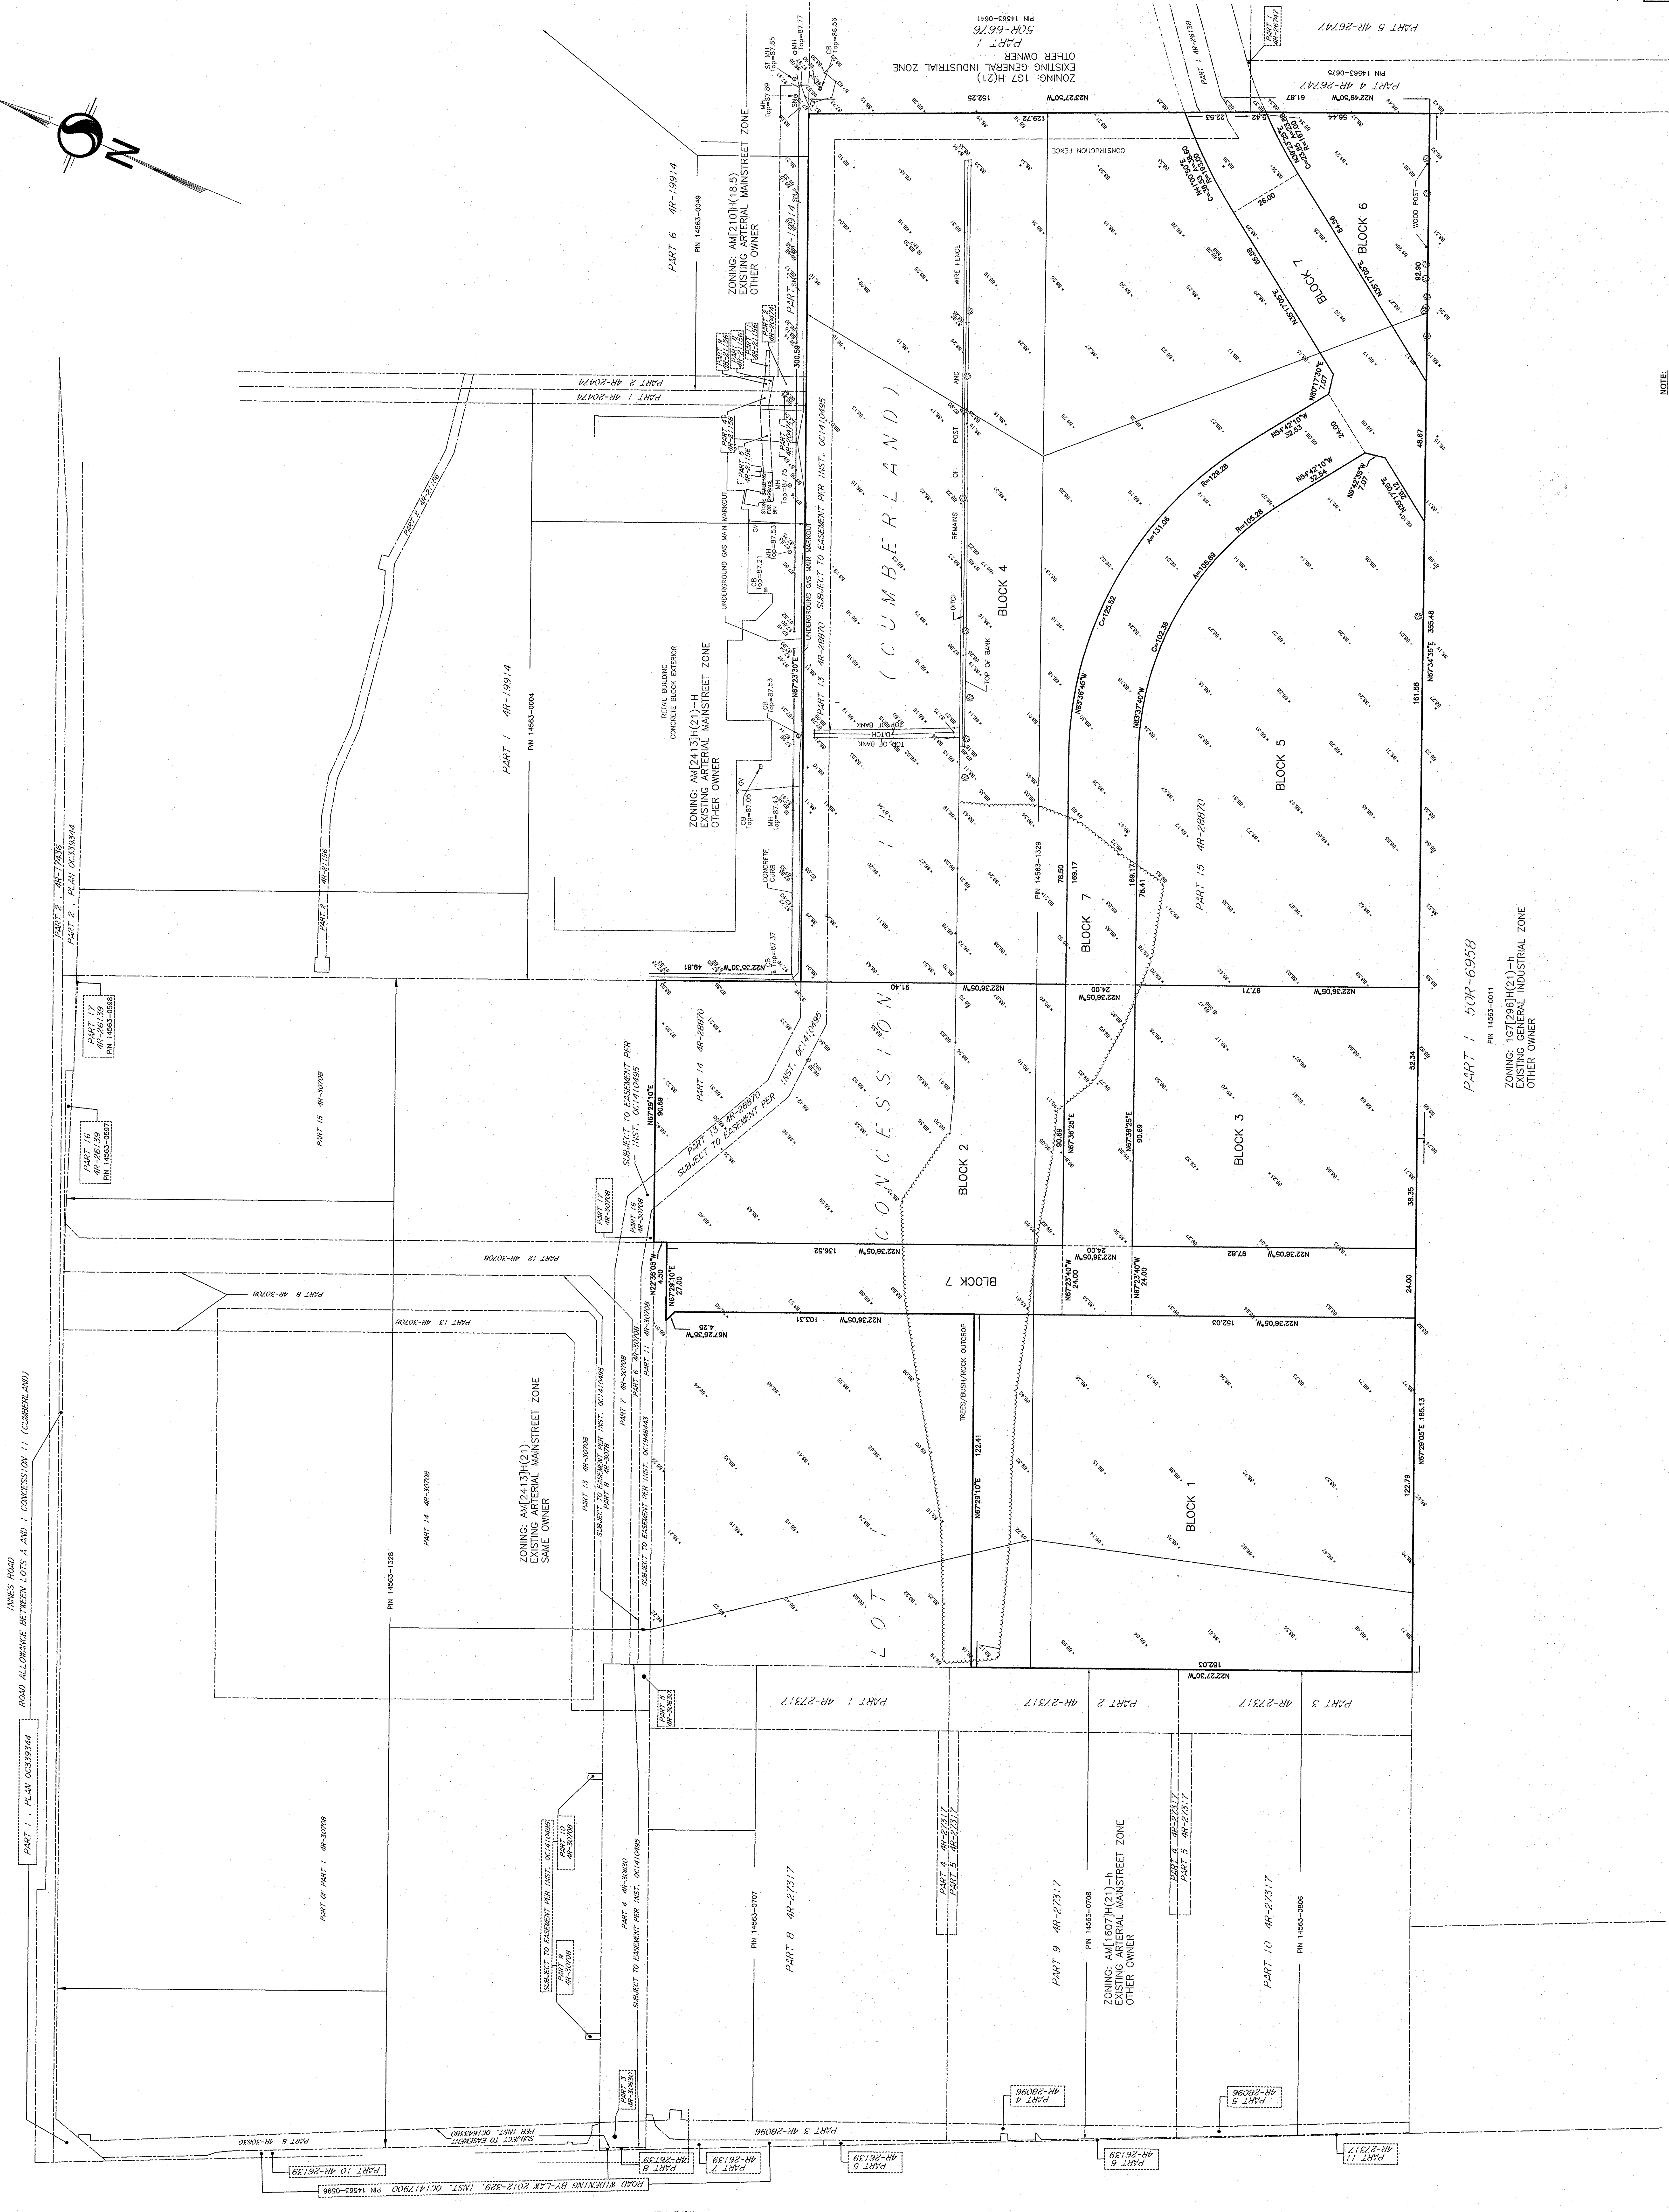


NOTE: THE PLAN DATA IS COMPILED FROM OFFICE RECORDS OF STANTEC GEOMATICS LTD. AND IS NOT A FIELD SURVEY. THE DATA IS APPROXIMATE, TO BE VERIFIED BY FINAL REGISTERED PLANS.

OWNER'S CERTIFICATE
I HEREBY CERTIFY THAT THE INFORMATION CONTAINED HEREIN IS TRUE AND CORRECT TO THE BEST OF MY KNOWLEDGE AND BELIEF.

DATE: _____
NAME: _____
TITLE: _____

SURVEYOR'S CERTIFICATE
I HEREBY CERTIFY THAT THE INFORMATION CONTAINED HEREIN IS TRUE AND CORRECT TO THE BEST OF MY KNOWLEDGE AND BELIEF.

DATE: _____
NAME: _____
TITLE: _____

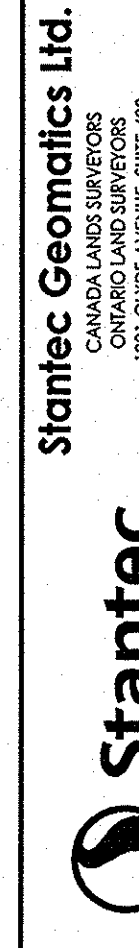

STANTEC GEOMATICS LTD.
WWW.STANTEC.COM