



NORTH

scale | 1:3000

legend


- Single Detached
- Executive Towns
- Rear Lane Townhome
- Avenue Towns
- Parks and Open Space
- Adjusted Lots*

frontage summary (m)

Single Detached	582.71
Executive Towns	1198.43
Avenue Towns	418.80
Rear Lane Towns	180.95
TOTAL	2380.89

road length (m)

18m ROW	1426.64
14m ROW	136.80
TOTAL	1563.44

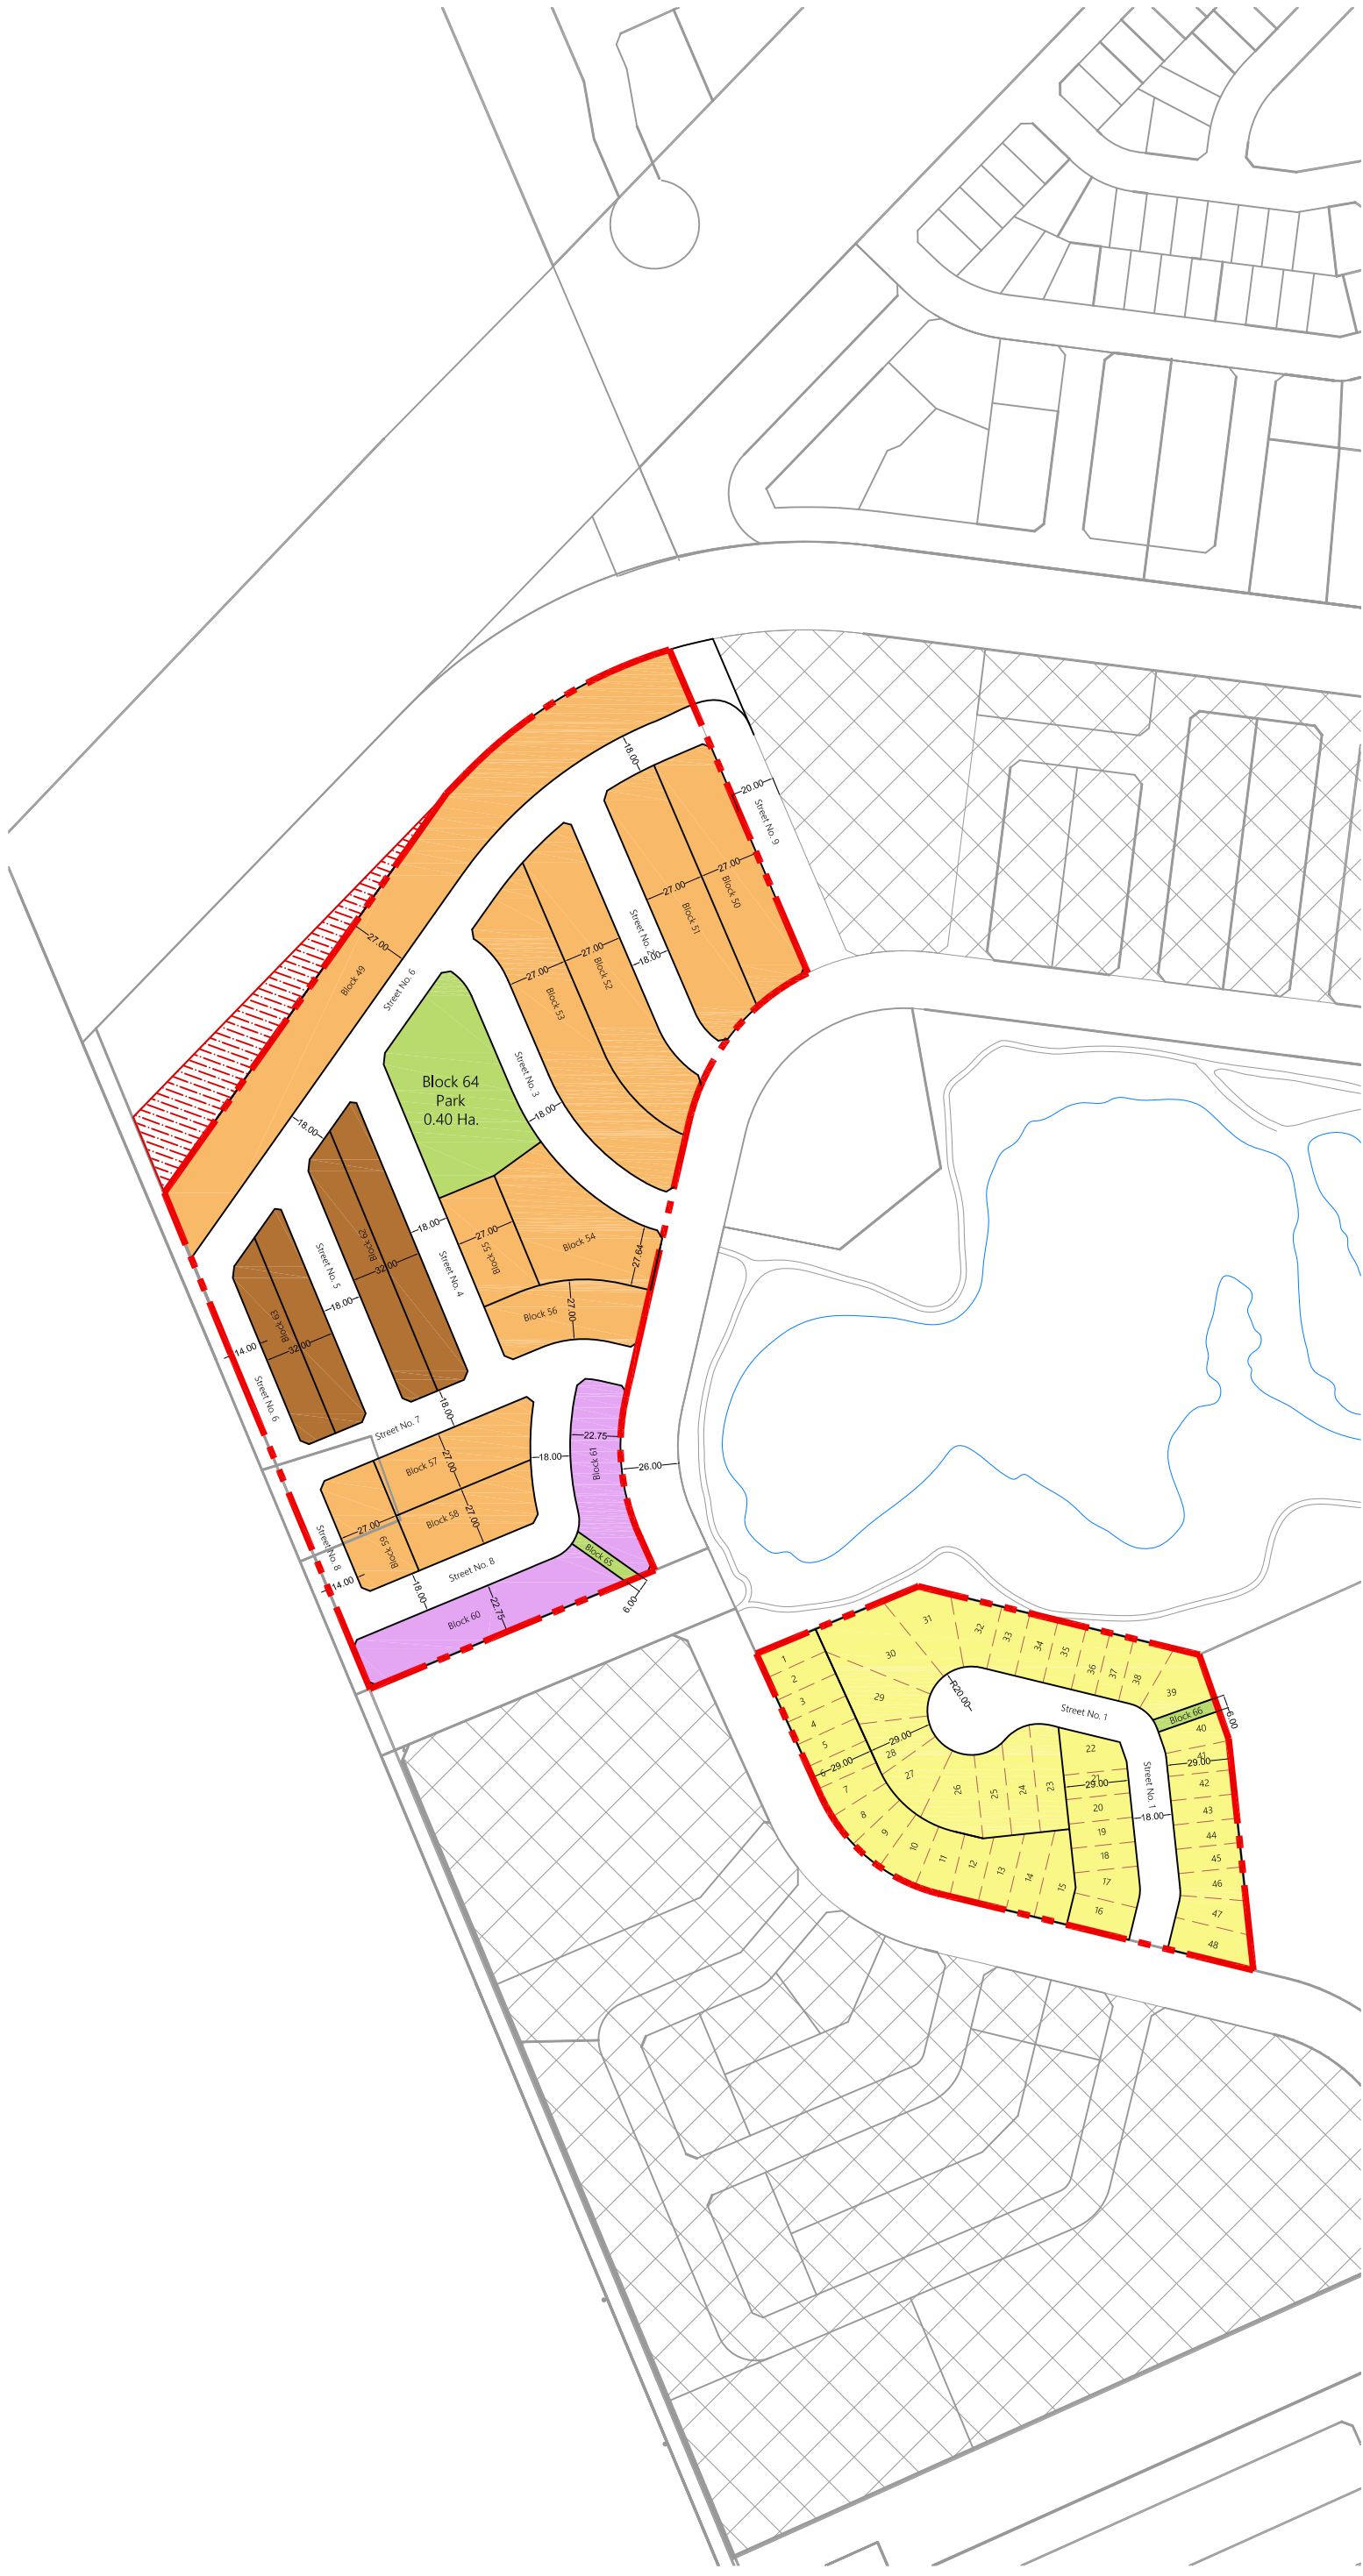

Z:\Active Projects\Aquaview\Drawings & Plans\Lotting & Metrics\Metrics\Option 9 - NAK v7\2018-10-10 Aquaview_Updated Plan V7 (002).dwg



minto
Communities

NAK
design strategies

421 Roncevalles Avenue | Toronto, Ontario | M6R 2N1
tel: 416.340.8700 | fax: 416.340.7100 | info@nak-design.com

MINTO | AQUAVIEW

concept plan v7.1

date | 10 october 2018

Z:\Active Projects\Aquaview\Drawings & Plans\Lotting & Metrics\Metrics\Option 9 - NAK v7\2018-10-10 Aquaview_Updated Plan V7 (002).dwg, 10/11/2018 1:08:31 PM