



5R-1707
 PART 1 PLAN
 SOUTH HALF LOT 1
 CONCESSION 1 AND 2
 CONCESSIONS 1 AND 2
 BLOCK 20 Street Widening
 ALLOWANCE BETWEEN TOWNSHIPS OF HUNTLEY AND GOULBOURN
 ROAD
 20.12
 NOT TRAVELLED
 TRAVELLED
 CONCESSION 12 (GOULBOURN)
 STITTVILLE MAIN STREET TRAVELLED
 REGISTERED PLAN 4M-1372
 DENALI WAY
 REGISTERED PLAN 4M-864
 ALON STREET
 REGISTERED PLAN
 MIKA STREET
 4M-756
 REGISTERED PLAN
 4M-864

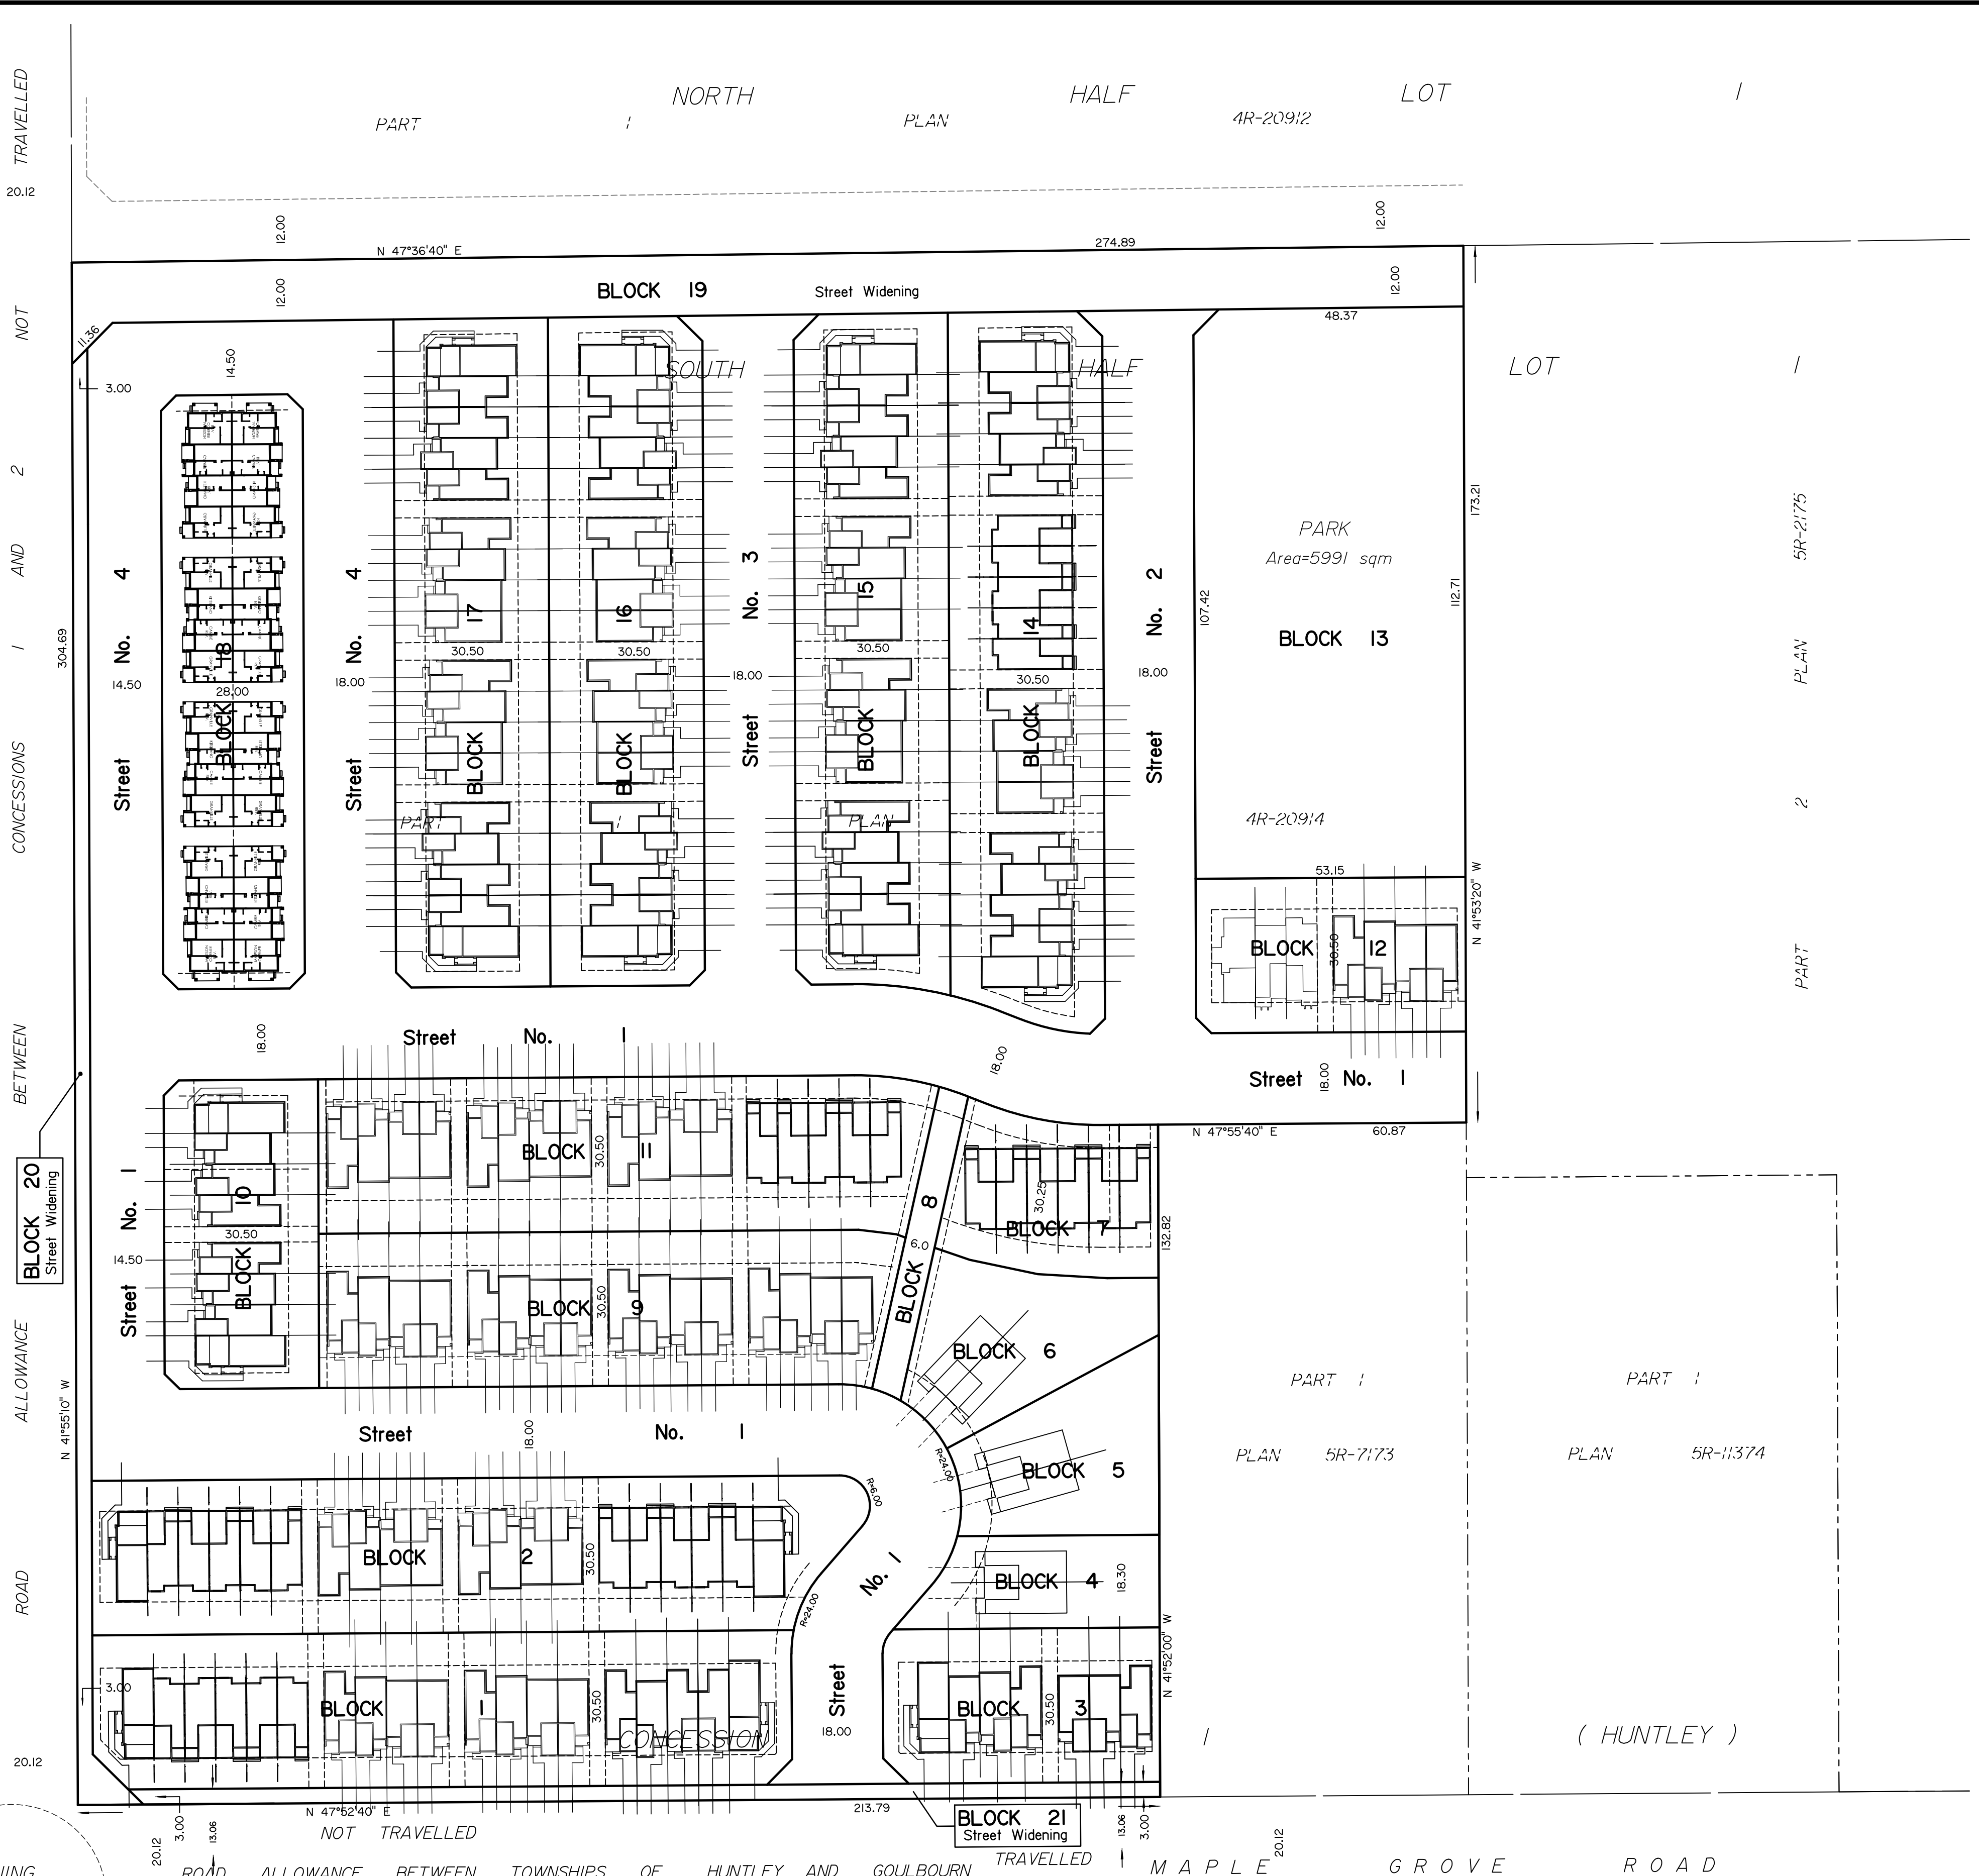

SUBJECT TO THE CONDITIONS, IF ANY, SET FORTH IN OUR LETTER DATED _____
 THIS DRAFT PLAN IS APPROVED BY THE CITY OF OTTAWA UNDER SECTION 51 OF THE PLANNING ACT, THIS _____ DAY OF _____, 20____.
 DERRICK MOODIE, MANAGER
 DEVELOPMENT REVIEW WEST
 PLANNING, INFRASTRUCTURE AND ECONOMIC DEVELOPMENT DEPARTMENT, CITY OF OTTAWA

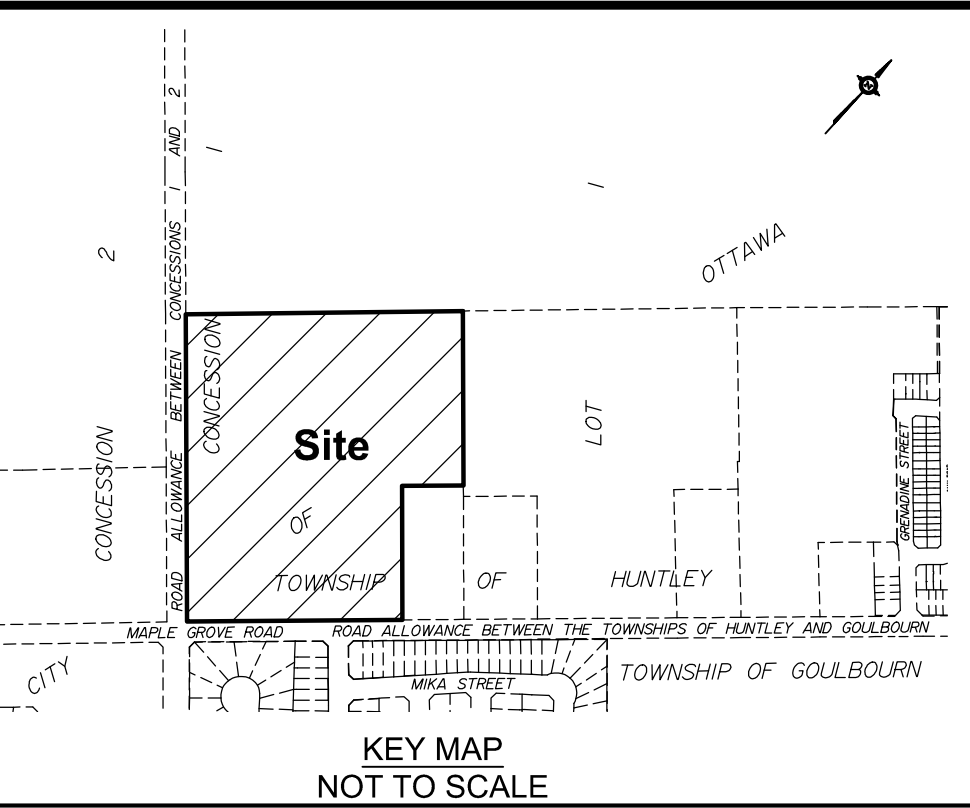

**DRAFT PLAN OF SUBDIVISION OF
 PART OF LOT 1
 CONCESSION 1**
 Geographic Township of Huntley
CITY OF OTTAWA
 Prepared by Annis, O'Sullivan, Vollebek Ltd.

Scale 1 : 750

Metric
 DISTANCES SHOWN ON THIS PLAN ARE IN METRES AND CAN BE CONVERTED TO FEET BY DIVIDING BY 0.3048

SURVEYOR'S CERTIFICATE
 I CERTIFY THAT:
 The boundaries of the lands to be subdivided and their relationship to adjoining lands have been accurately and correctly shown.

Date _____
 Andre Roy
 ONTARIO LAND SURVEYOR

OWNER'S CERTIFICATE
 This is to certify that I am the owner / agent of the lands to be subdivided and that this plan was prepared in accordance with my instructions.

Date _____
 Jim Burghout
 Claridge Homes (maple Grove) Inc.
 I have the authority to bind the corporation.

- ADDITIONAL INFORMATION REQUIRED UNDER SECTION 51-17 OF THE PLANNING ACT**
- (a) see plan
 - (b) see plan
 - (c) see plan
 - (d) residential housing, parkland
 - (e) see plan
 - (f) see plan
 - (g) see plan
 - (h) City of Ottawa
 - (i) see soils report
 - (j) see plan
 - (k) sanitary, storm sewers, municipal water, bell, hydro, cable and gas to be available
 - (l) see plan

REVISION SCHEDULE		
NO.	REVISION	DATE
7	PLAN REVISED	OCT. 29, 2020 N
6	PLAN REVISED	SEPT 26, 2018 N
5	PLAN REVISED	Aug 7, 2018 N
4	REV LOC. BLK 66	Jan. 4, 2018 N
3	LOT SIZE REVISIONS	Jan. 13, 2017 N
2	PLAN REVISED	Dec. 12, 2016 N
1	PLAN PREPARED	June 8, 2016 N