


LOT 9,
PART 1, PLAN 4R-21820

SCHEDULE OF LAND USE		
LAND USE	BLOCK(S)	AREA (sq. m)
STANDARD TOWNHOUSE	BLOCKS 1 TO 10, INCLUSIVE, BLOCKS 13 TO 16, INCLUSIVE, AND BLOCK 24	50,556.3
BACK TO BACK TOWNHOUSE	BLOCKS 11 AND 12	8,737.9
WALKWAYS	BLOCK 17	252.0
FUTURE GREENBANK	BLOCK 20	588.9
0.30 RESERVES	BLOCKS 18, 19, 21, 22 AND 23	84.1
STREETS	avenue Altitude Avenue, place Purnice Place, terrasse Andesite Terrace, ruelle Lepsoe Lane, promenade Kootenay Drive, ruelle Glaciation Lane, promenade Dundonald Drive AND rue Obsidian Street	23,495.1
TOTAL:		83,714.3

SUBJECT TO THE CONDITIONS, IF ANY, SET FORTH IN OUR LETTER DATED: THIS DRAFT PLAN IS APPROVED BY THE CITY OF OTTAWA UNDER SECTION 51 OF THE PLANNING ACT THIS DAY OF 2023.

LILY XU, M.C.P., R.P.P., MANAGER DEVELOPMENT
REVIEW SOUTH
PLANNING, REAL ESTATE AND ECONOMIC DEVELOPMENT
DEPARTMENT, CITY OF OTTAWA

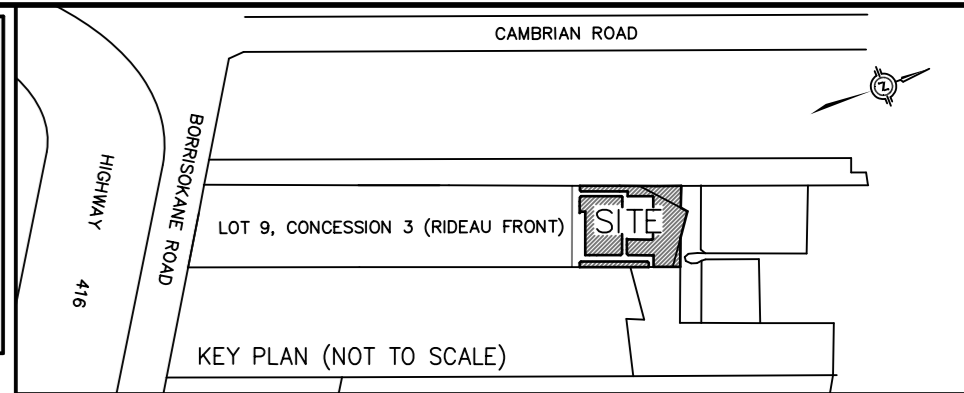

DRAFT PLAN OF SUBDIVISION OF
**PART OF LOT 9
CONCESSION 3 (RIDEAU FRONT)**
AND
**BLOCK 437
REGISTERED PLAN 4M-1681**
AND
**BLOCK 121
REGISTERED PLAN 4M-XXXX**
GEOGRAPHIC TOWNSHIP OF NEPEAN
NOW IN THE
CITY OF OTTAWA

SCALE 1 : 1000
J.D. BARNES LIMITED
© COPYRIGHT 2023

METRIC DISTANCES AND/OR COORDINATES SHOWN ON THIS PLAN ARE IN METRES AND CAN BE CONVERTED TO FEET BY DIVIDING BY 0.3048.

NOTES
ALL DISTANCES ON CURVES ARE ARC DISTANCES UNLESS OTHERWISE SPECIFIED

ADDITIONAL INFORMATION
As required under section 51(17) of the Planning Act R.S.O. 2001


ELEVATION NOTES
1. ELEVATIONS ARE GEODETIC AND ARE REFERRED TO THE PUBLISHED BENCHMARK NO. 001196403710, HAVING AN ELEVATION OF 91.724 m.
2. IT IS THE RESPONSIBILITY OF THE USER OF THIS INFORMATION TO VERIFY THAT THE SITE BENCHMARK HAS NOT BEEN ALTERED OR DISTURBED AND THAT ITS RELATIVE ELEVATION AND DESCRIPTION AGREES WITH THE INFORMATION SHOWN ON THIS DRAWING.
3. CONTOURS ARE AT 1.00m INTERVALS.

SURVEYOR'S CERTIFICATE
I HEREBY CERTIFY THAT THE BOUNDARIES OF THE LAND TO BE SUBDIVIDED ARE CORRECTLY SHOWN.

DATE:
FOR REVIEW
C.M. FOX
ONTARIO LAND SURVEYOR




DATE:
FRANK CAIRO
PRESIDENT
(I HAVE THE AUTHORITY TO BIND THE CORPORATION)
CAIVAN (GREENBANK NORTH) INC.

OWNER'S CERTIFICATE
CAIVAN (GREENBANK NORTH) INC., BEING A REGISTERED OWNER OF THE SUBJECT LANDS HEREBY AUTHORIZES J.D. BARNES LIMITED TO PREPARE AND SUBMIT THIS DRAFT PLAN OF SUBDIVISION FOR APPROVAL.

DATE:
FRANK CAIRO
PRESIDENT
(I HAVE THE AUTHORITY TO BIND THE CORPORATION)
CAIVAN (GREENBANK NORTH) INC.



DRAWN BY: NS/SM CHECKED BY: NS/CF REFERENCE NO: 19-10-074-00 PH-4
DATE: 06/22/2023 V3
FILE: C:\19-10-074\00\Drawing\Draft Plan 4\19-10-074-00_DP(PH-4)Ground.dgn

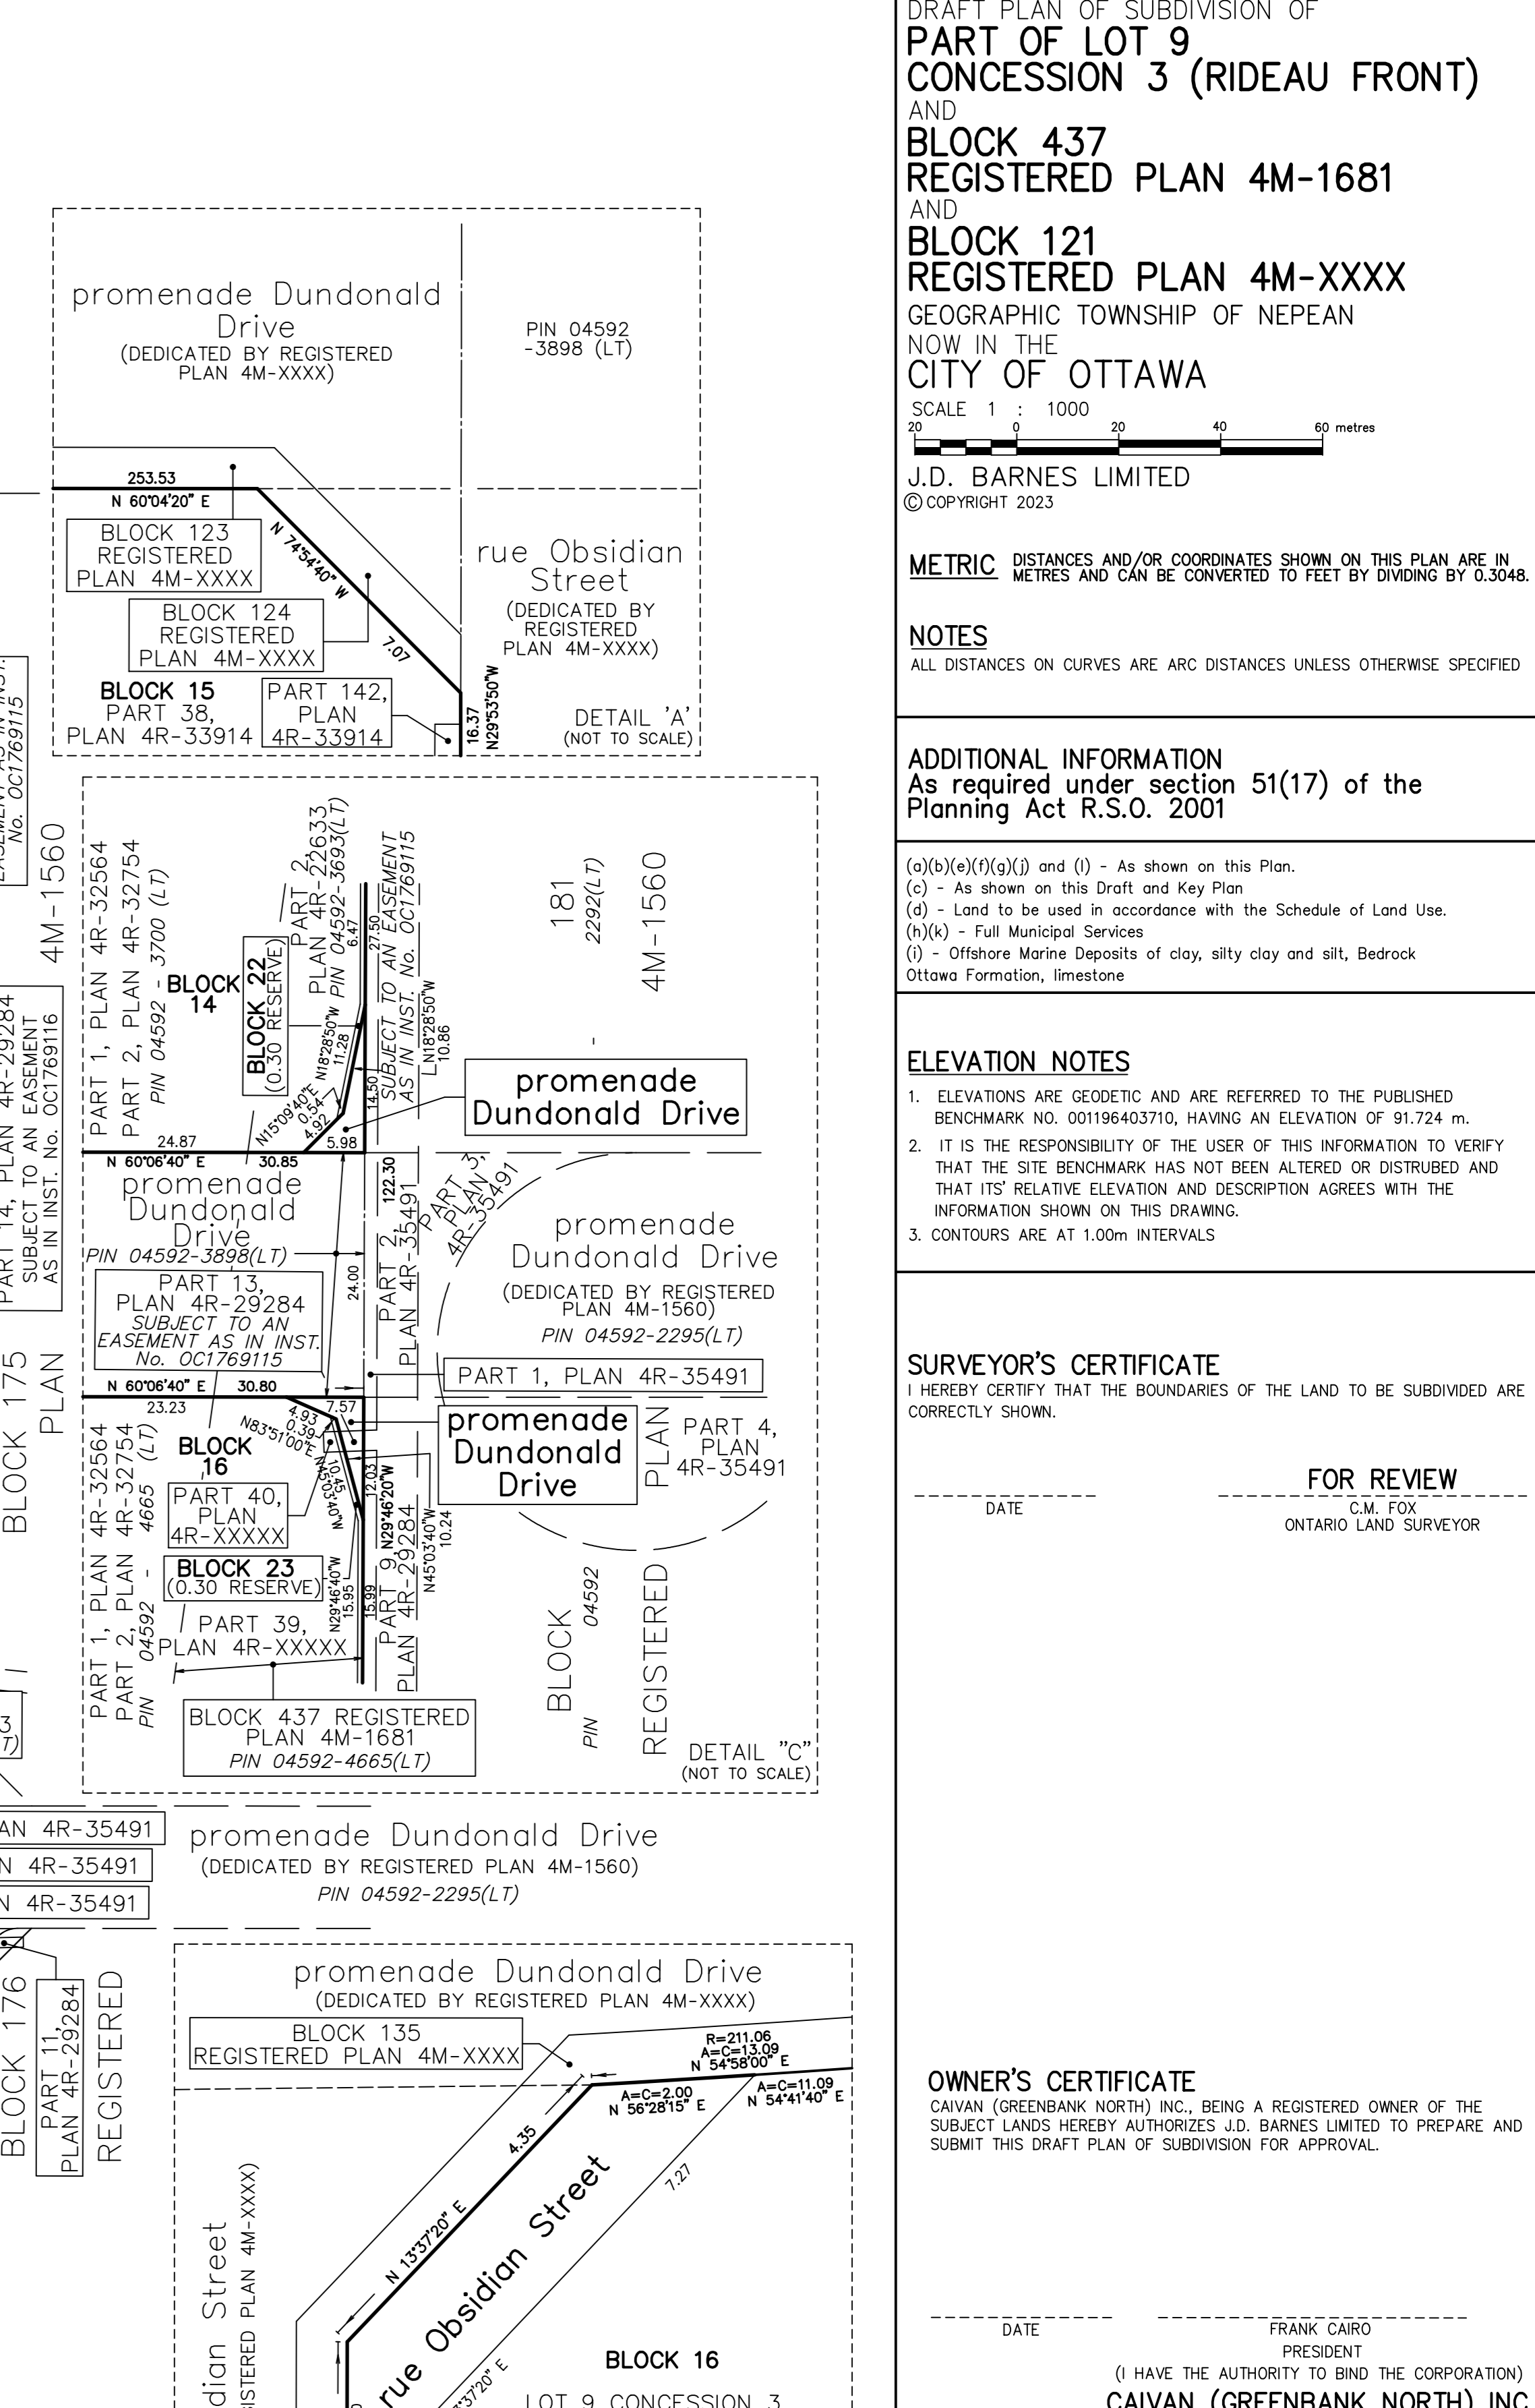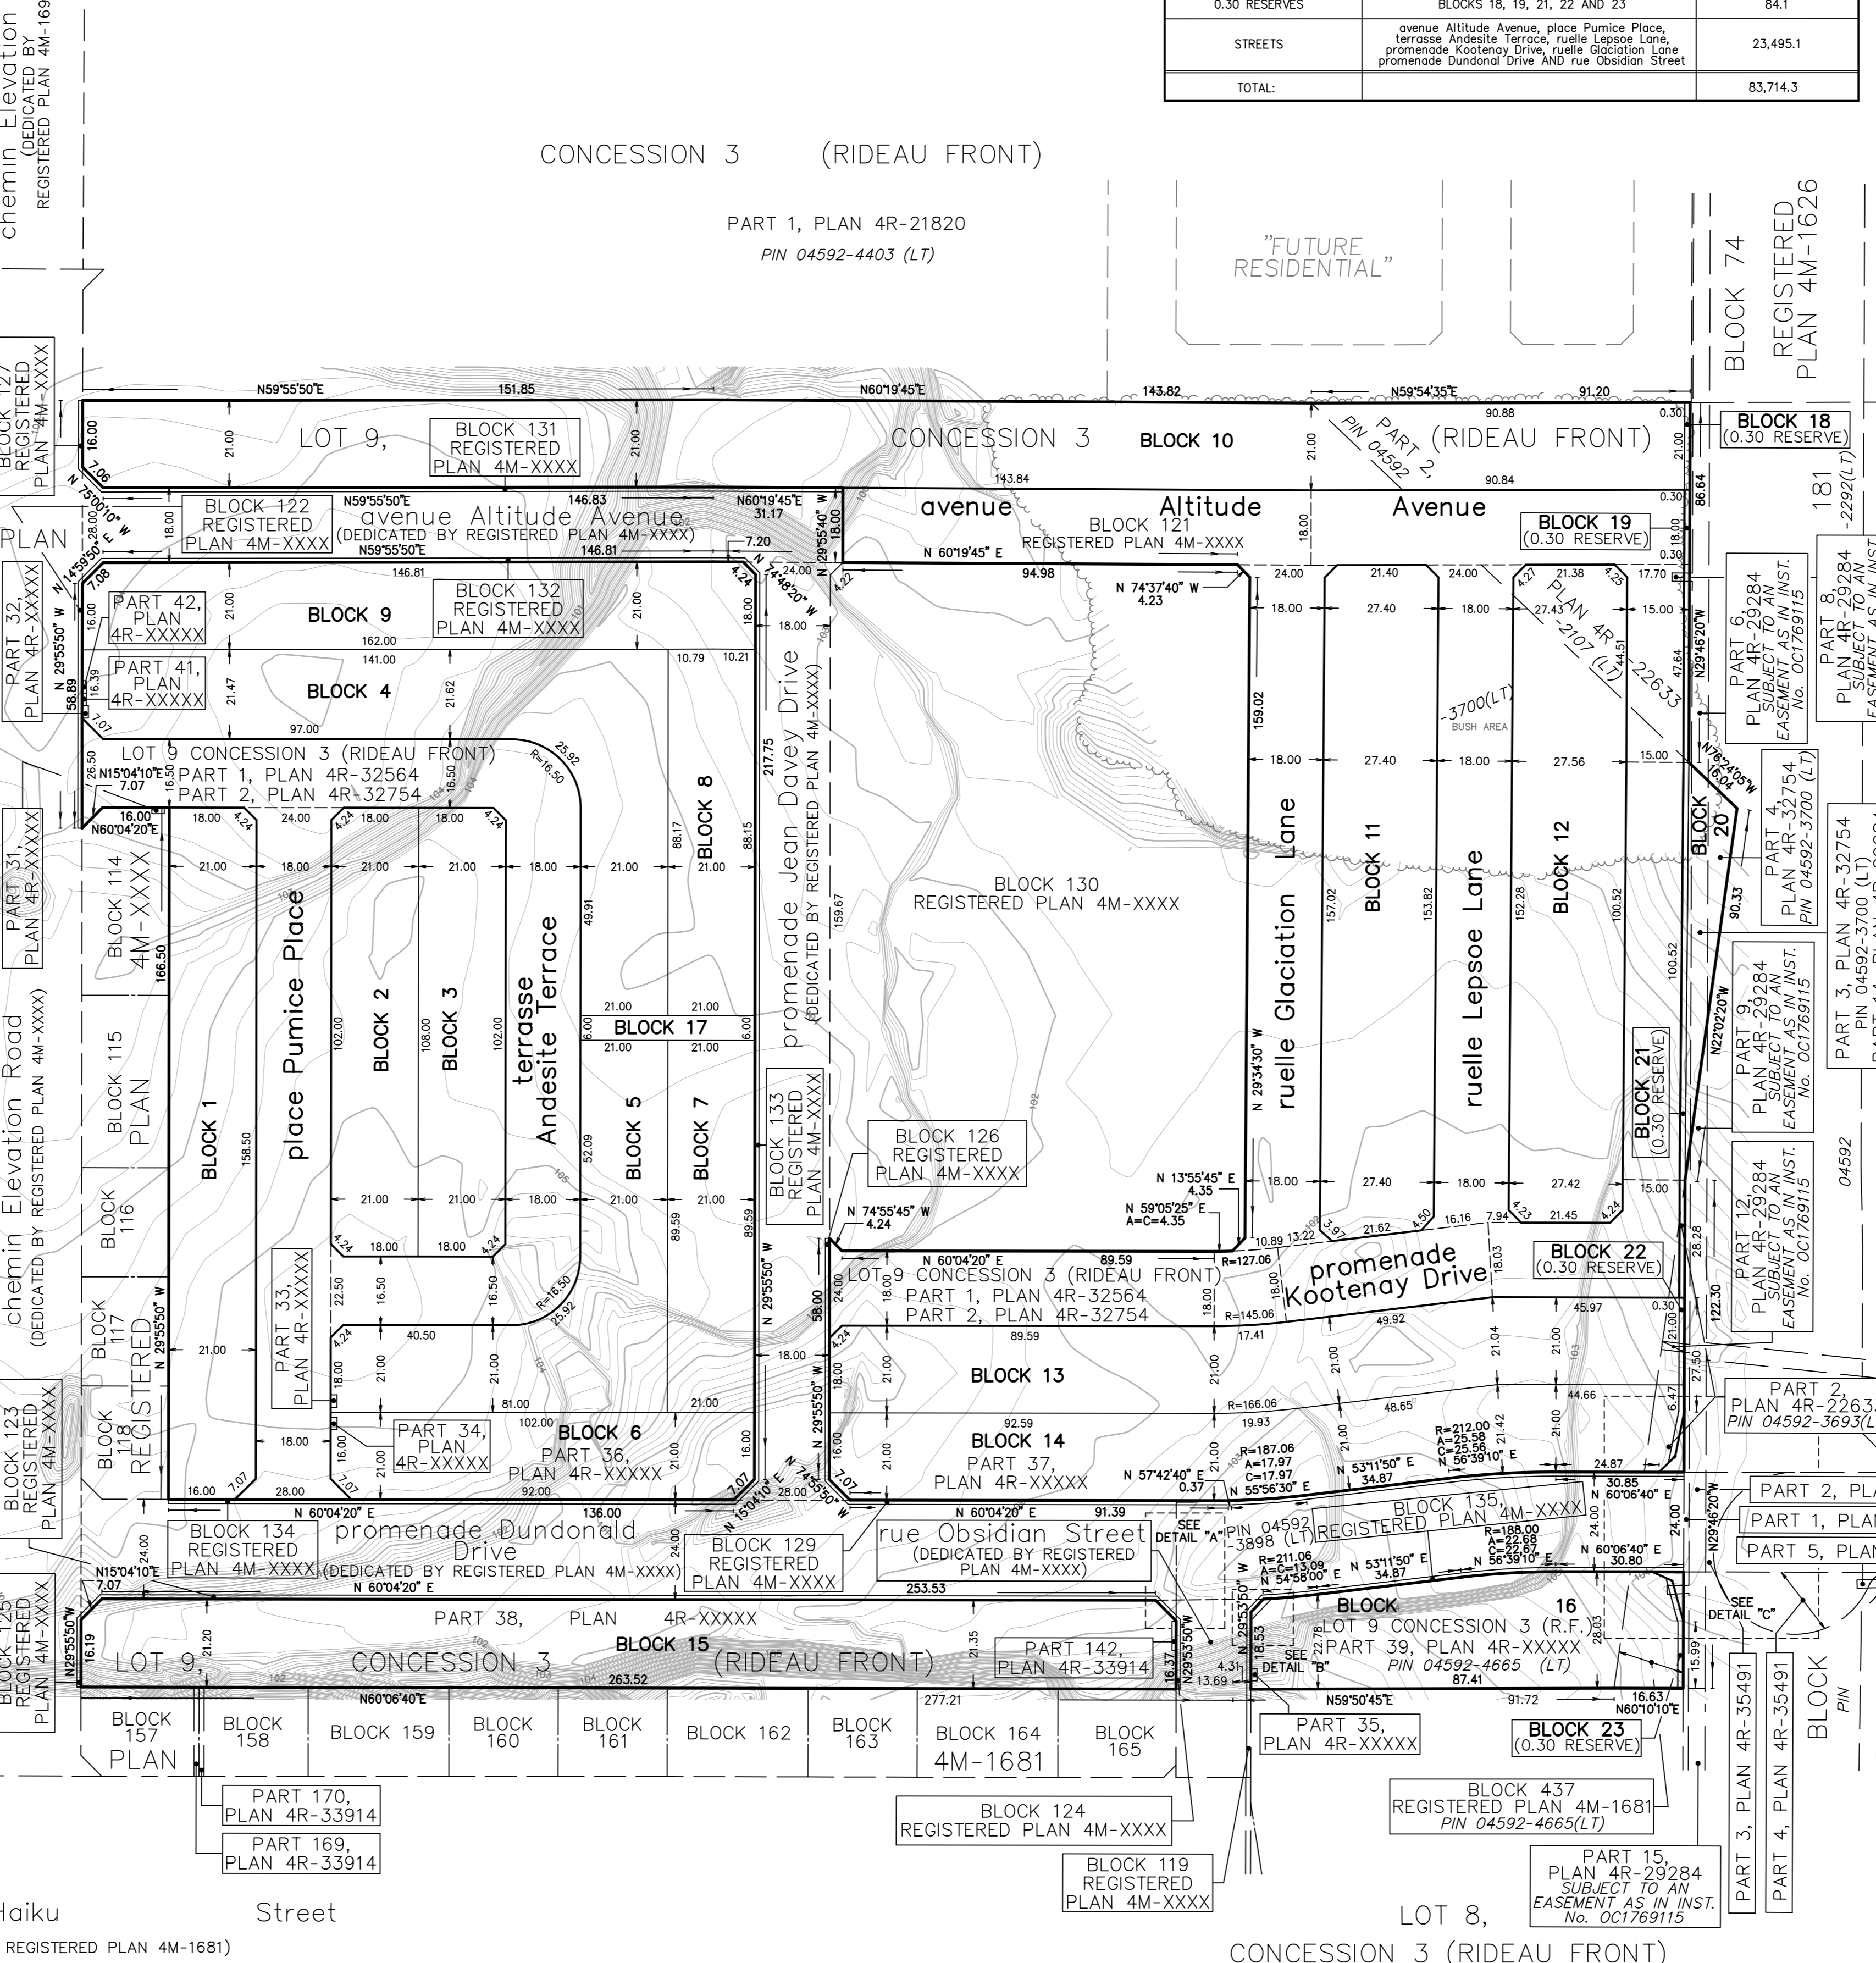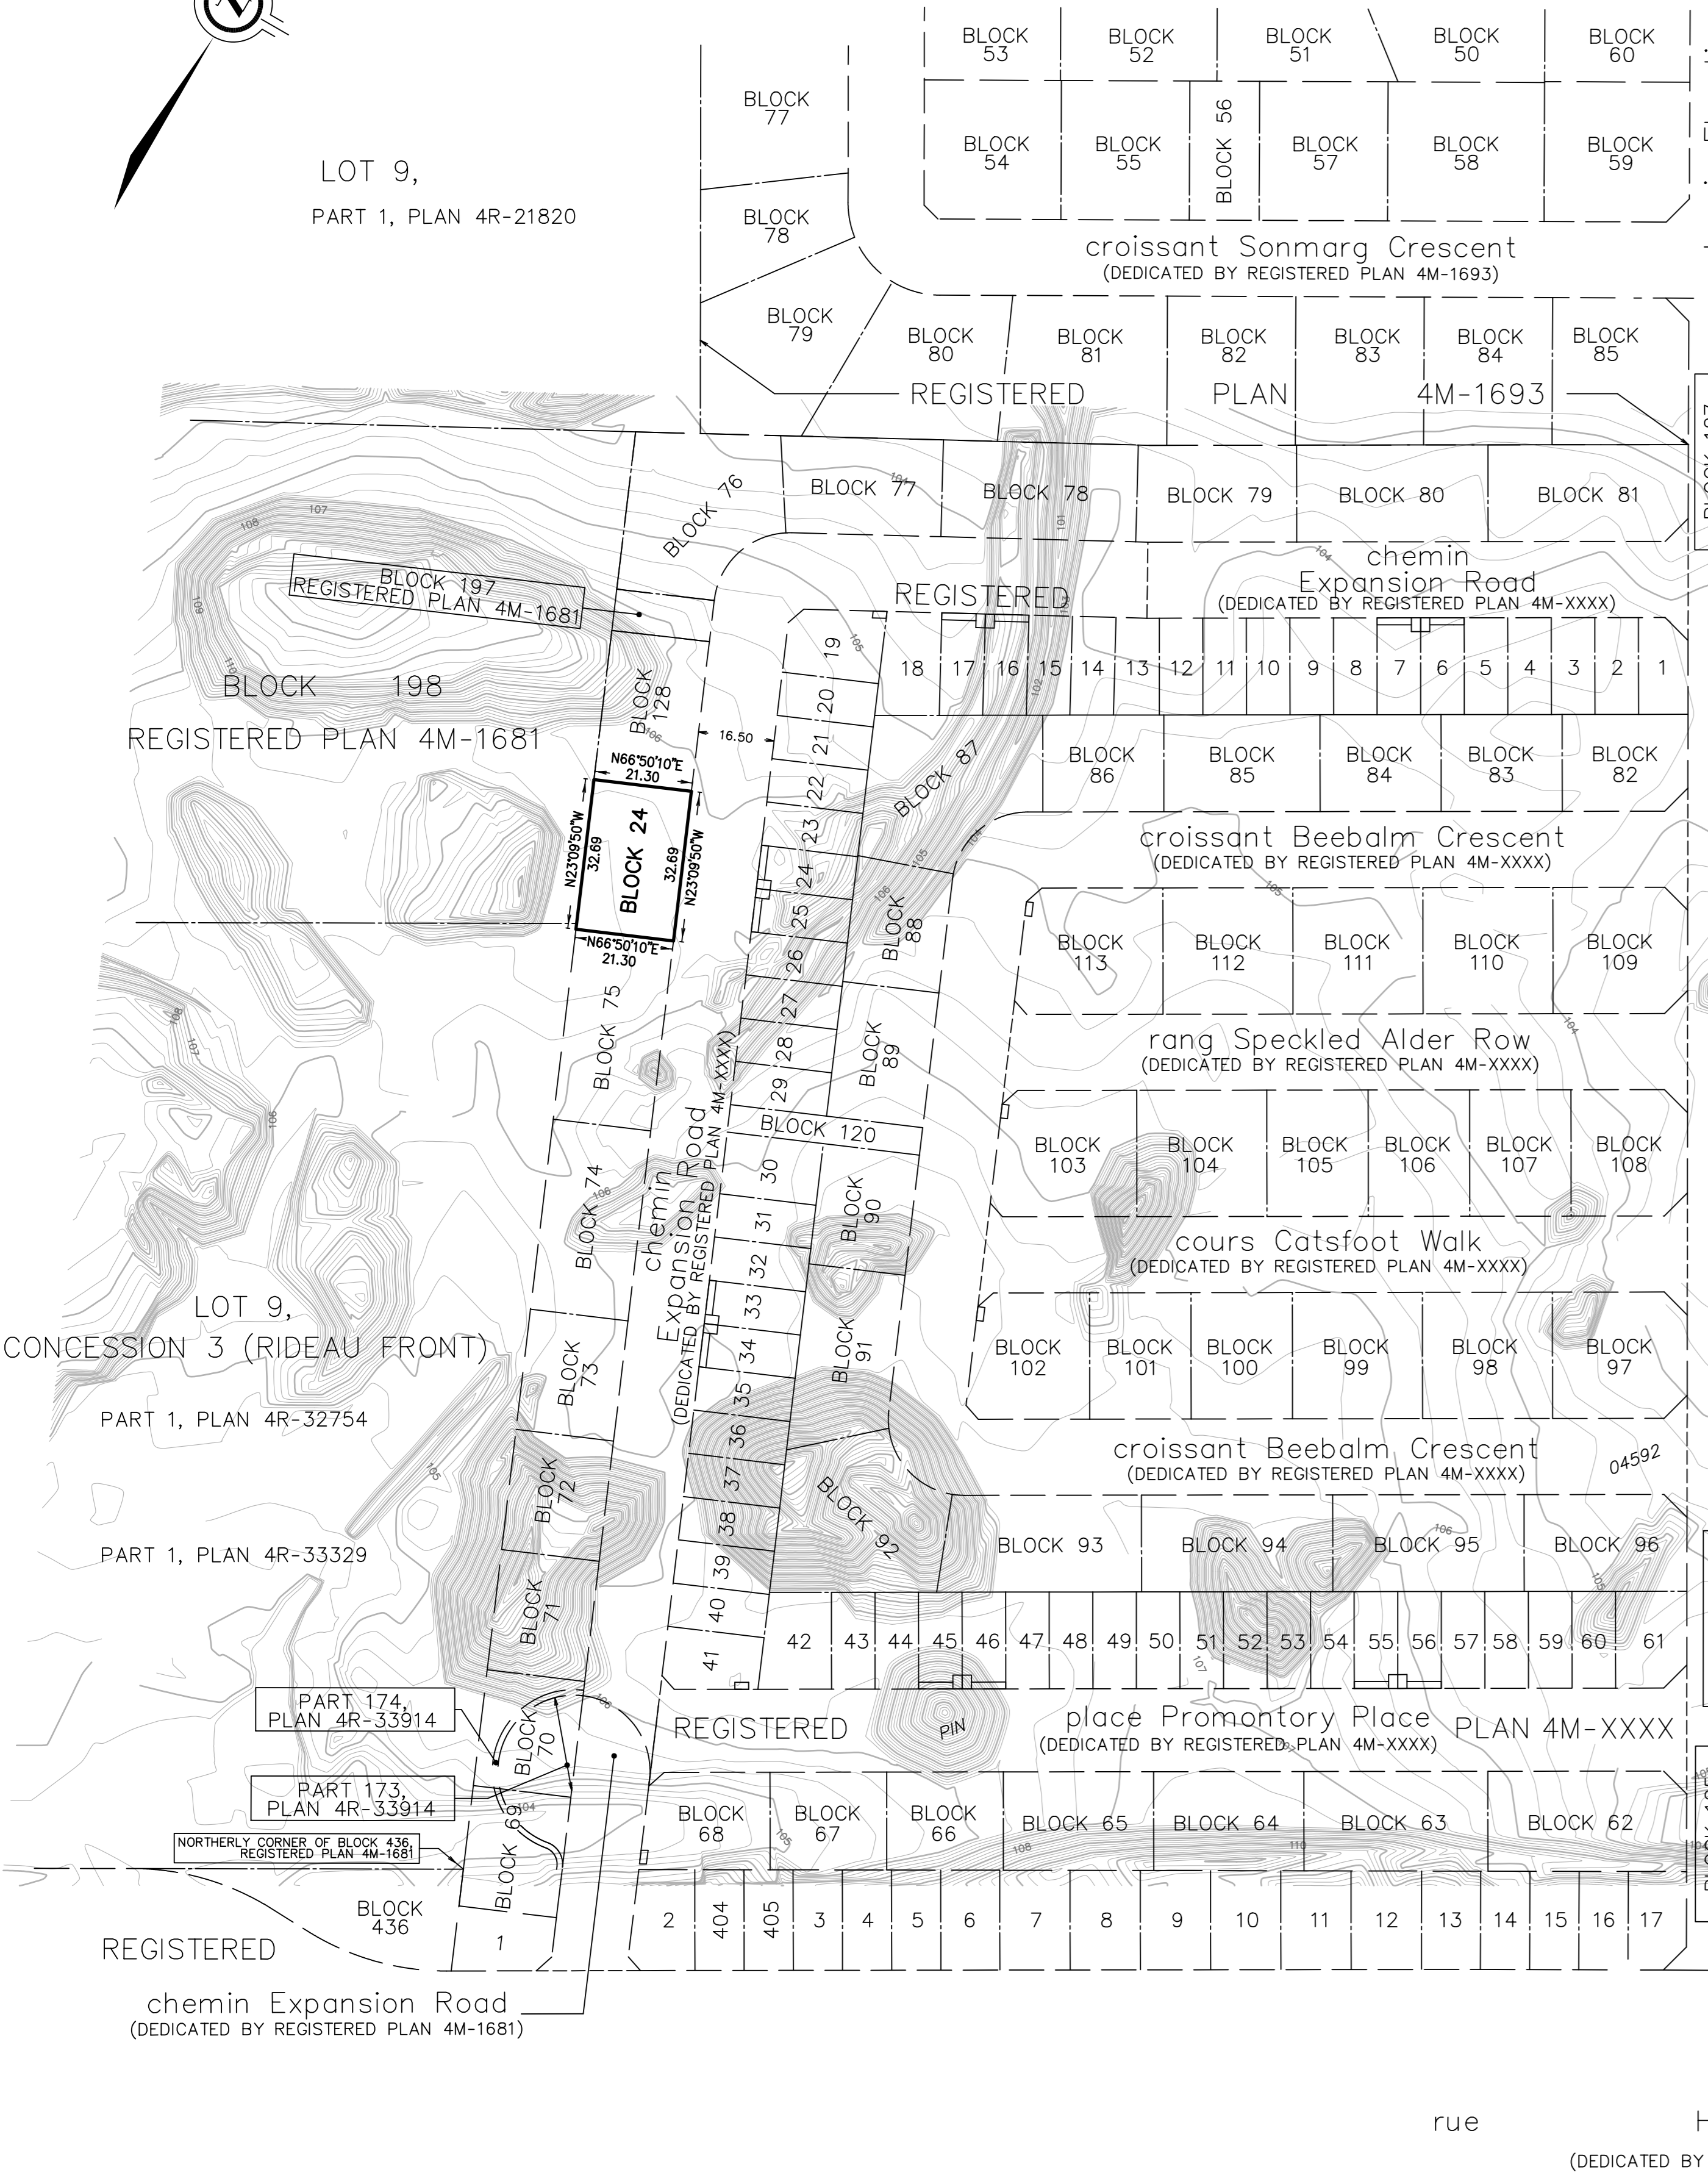

chemin Expansion Road (DEDICATED BY REGISTERED PLAN 4M-1681)
rue Haiku Street (DEDICATED BY REGISTERED PLAN 4M-1681)
LOT 9, CONCESSION 3 (RIDEAU FRONT) PART 1, PLAN 4R-22633 PIN 04592-4648 (LT)
LOT 8, CONCESSION 3 (RIDEAU FRONT) PART 1, PLAN 4R-35491
LOT 9, CONCESSION 3 (RIDEAU FRONT) PART 2, PLAN 4R-32754
LOT 9, CONCESSION 3 (RIDEAU FRONT) PART 3, PLAN 4R-35491
LOT 9, CONCESSION 3 (RIDEAU FRONT) PART 4, PLAN 4R-35491
