

TOPOGRAPHICAL SURVEY OF
 LOTS 18, 19 & 20
 REGISTERED PLAN No. 15558
 CITY OF OTTAWA

STANTEC GEOMATICS LTD.

2012
 SCALE 1:150 METRIC


METRIC
 DISTANCES SHOWN ON THIS PLAN ARE IN METRES AND CAN BE CONVERTED TO FEET BY DIVIDING BY 0.3048

BEARING NOTE
 BEARINGS SHOWN HEREON ARE GRID AND ARE DERIVED FROM THE VRS CAN-NET NETWORK AND ARE REFERRED TO THE CENTRAL MERIDIAN 76°30'00" WEST LONGITUDE, ZONE 9 OF THE ONTARIO 3° N.T.M. COORDINATE SYSTEM NORTH AMERICAN DATUM 1983 ADJUSTMENT.

ELEVATION NOTE
 ELEVATIONS SHOWN HEREON ARE GEODETIC AND ARE DERIVED FROM THE CITY OF OTTAWA VERTICAL CONTROL MONUMENT No. 3623 (INDEX No. 203), HAVING AN ELEVATION OF 73.15 m.

NOTE
 LOCATION OF UNDERGROUND SERVICES ARE APPROXIMATE AND ARE FOR THE CITY OF OTTAWA PUBLIC WORKS AND SERVICES SHEET No. E-12-28, AND MUST BE VERIFIED PRIOR TO CONSTRUCTION.

- LEGEND & NOTES : (IF APPLICABLE)
- DENOTES FOUND MONUMENTS
 - DENOTES SET MONUMENTS
 - IB DENOTES IRON BAR
 - SIB DENOTES STANDARD IRON BAR
 - SSIB DENOTES SHORT STANDARD IRON BAR
 - CC DENOTES CUT CROSS
 - N&W DENOTES NAIL & WASHER
 - OU DENOTES ORIGIN UNKNOWN
 - MEAS. DENOTES MEASURED
 - 1473.5G DENOTES STANTEC GEOMATICS LTD.
 - P DENOTES REGISTERED PLAN No. 21612
 - P1 DENOTES PLAN 4R-20717
 - FSD,1287 DENOTES FARLEY, SMITH & DENIS LTD.
 - RWA DENOTES R. W. ARNETT, O.L.S.
 - FSM DENOTES FARLEY, SMITH & MURRAY LTD.
 - AOV DENOTES ANNIS, O'SULLIVAN & VOLLEBEKK LTD.
 - PROP DENOTES PROPORTIONED
 - WT DENOTES WITNESS
 - FSD DENOTES FARLEY, SMITH & DENIS LTD.
 - INV DENOTES INVERT
 - IBPED DENOTES BELL PEDESTAL
 - AC DENOTES AIR CONDITIONER
 - CB DENOTES CATCH BASIN
 - VC DENOTES VALVE CHAMBER
 - STMH DENOTES STORM MANHOLE
 - SMH DENOTES SANITARY MANHOLE
 - WELL DENOTES WATER WELL
 - IP DENOTES IRON PIPE
 - BMH DENOTES BELL MANHOLE
 - HMH DENOTES HYDRO MANHOLE
 - TMH DENOTES TRAFFIC MANHOLE
 - HYD DENOTES FIRE HYDRANT
 - HGUY DENOTES HYDRO GUY WIRE
 - HRP DENOTES HYDRO RELL POLE
 - HP DENOTES HYDRO POLE
 - OLS DENOTES LIGHT STANDARD
 - SIGN DENOTES SIGN
 - DMB DENOTES MAIL BOX
 - TL DENOTES TRAFFIC LIGHT
 - DD DENOTES DECIDUOUS TREE
 - CONIF DENOTES CONIFEROUS TREE
 - SHRUB DENOTES SHRUB
 - WV DENOTES WATER VALVE
 - GV DENOTES GAS VALVE
 - BOLLARD DENOTES BOLLARD

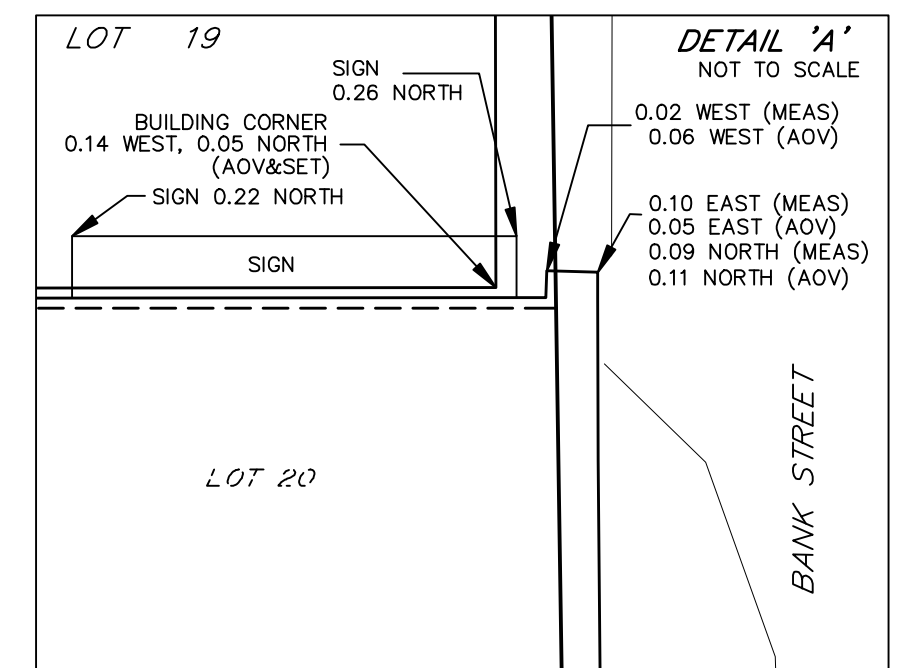

SURVEYOR'S CERTIFICATE:

I CERTIFY THAT THE SURVEY REPRESENTED BY THIS PLAN WAS COMPLETED ON THE 17th DAY OF MAY, 2012.

DATED : _____

BRIAN J. WEBSTER
 ONTARIO LAND SURVEYOR

FROM THE OFFICE OF

STANTEC GEOMATICS LTD.
 Ontario Land Surveyors
 OTTAWA - ONTARIO
 (613)722-4420 FAX (613)722-0769
 "E"-Mail: brian.webster@stantec.com
 Website: www.stantec.com

P.M.: CT DRAWN: CT CHECKED: CT FIELD: WO JOB NO.: 161612683-111