



SITE SERVICING

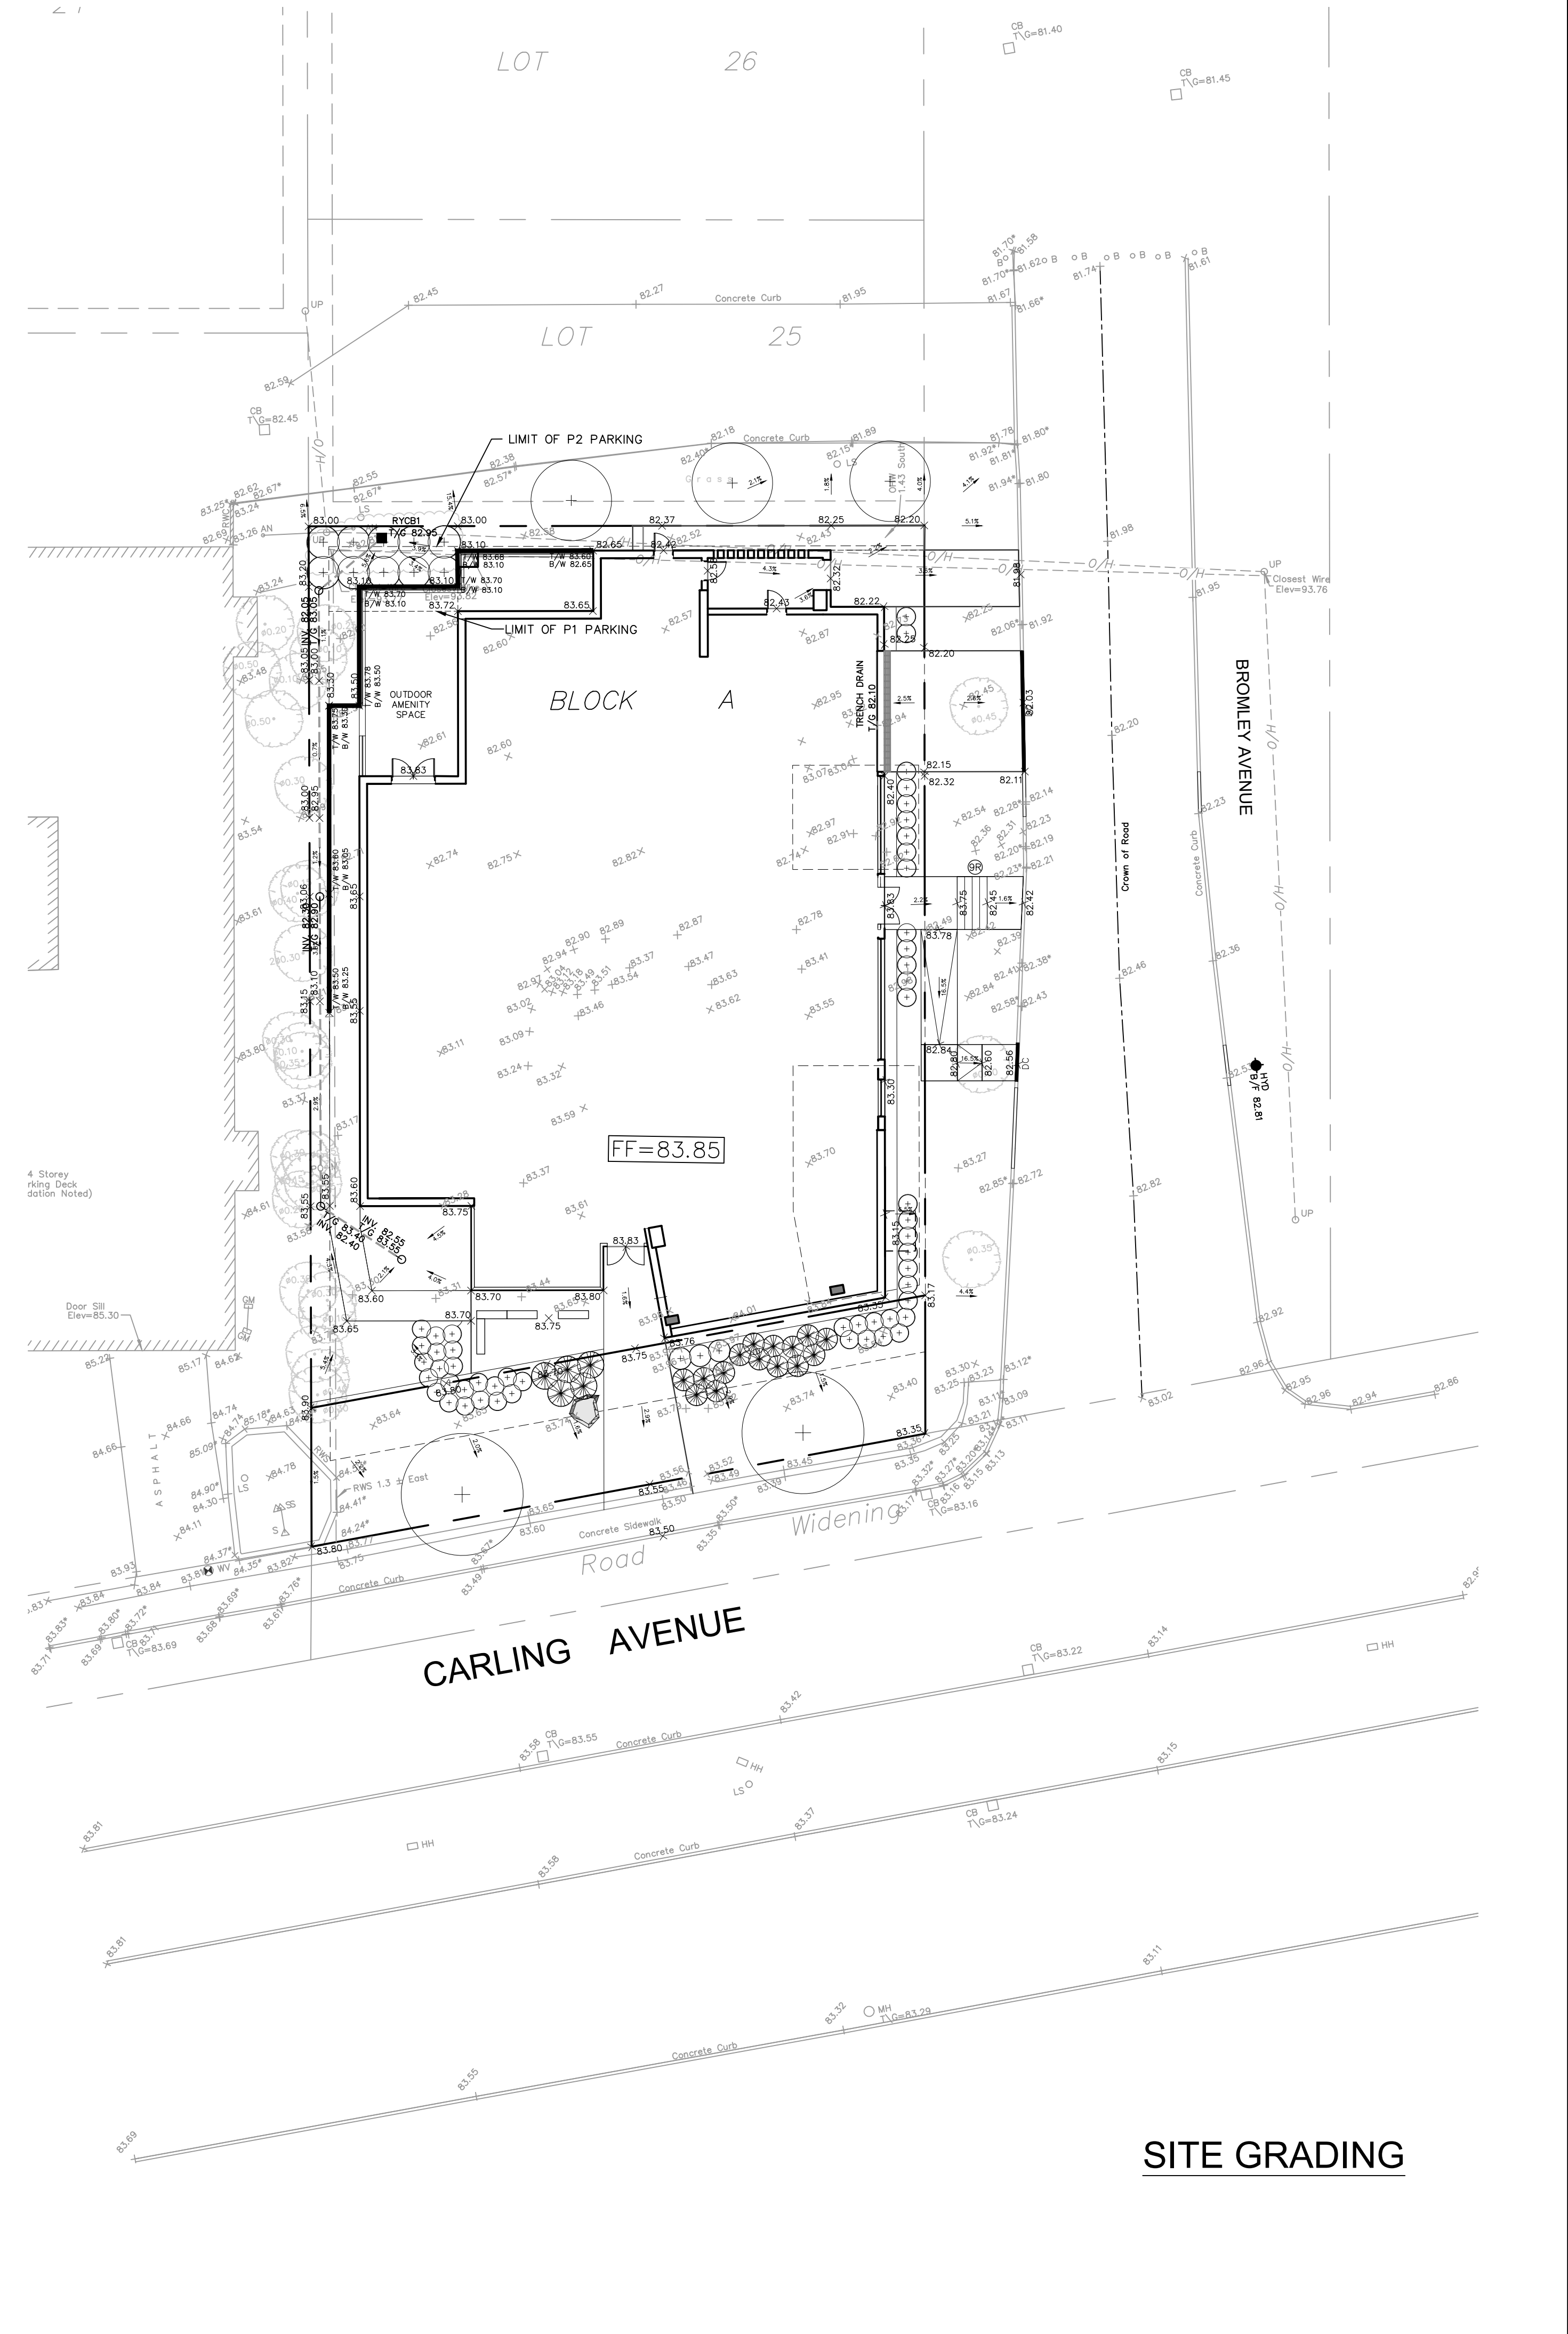

SITE GRADING

SEE C-010, FOR NOTES, LEGEND, CB TABLE, AND DETAILS


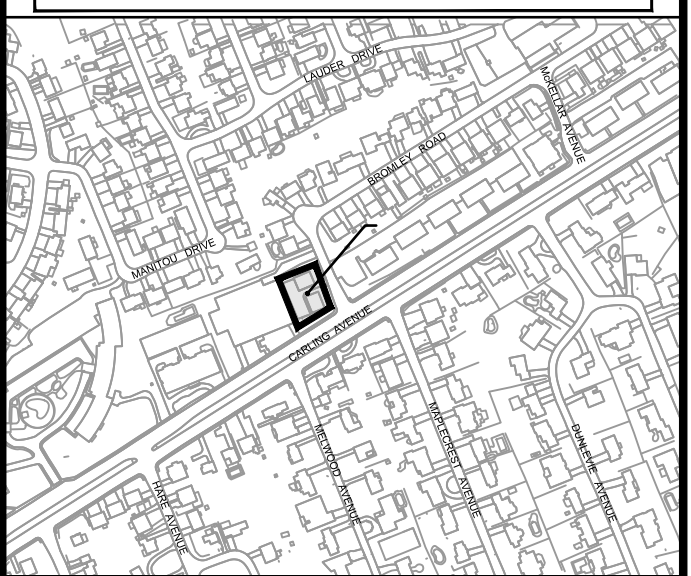


14		
13		
12		
11		
10		
9		
8		
7		
6		
5		
4		
3		
2		
1	ISSUED FOR SPA	T.R.B. 2020/04/15
No.	REVISIONS	By Date



IBI GROUP
 400 - 333 Preston Street
 Ottawa ON K1S 5N4 Canada
 tel 613 225 1311 fax 613 225 9868
 ibigroup.com

Project Title
1995 CARLING AVENUE

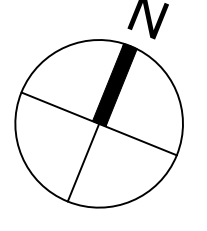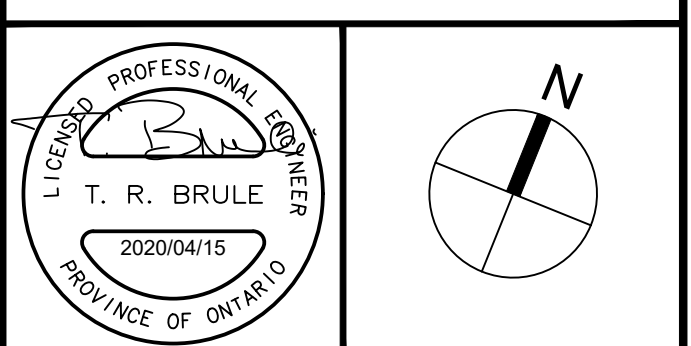

Drawing Title
SITE SERVICING AND GRADING

Scale
 1:200

Design	J.B.	Date	APRIL 2020
Drawn	D.P.S./J.B.	Checked	T.R.B.
Project No.	124829	Drawing No.	C-001

J:\124829 - 1995Carling\1995Carling\7.0_Production\7.03_Design\GA_Civil\Sheet\GA_C-001.dwg Layout Name: C-001 Plot Style: AIA STDNAME.ctb Full CTB Plot Scale: 1:25.4 Printed At: 4/17/2020 3:14 PM Last Saved By: JAMES BATTISON Last Saved At: Apr. 16, 2020 10:50:00 AM

CITY PLAN No. ####
 CITY FILE No. ####