

LEGEND

	PROPERTY LINE
	AREA NO
	AREA IN HECTARES
	POPULATION
	CATCHMENT AREA
	EXISTING AREA NO
	EXISTING AREA IN HECTARES
	EXISTING POPULATION
	EXISTING CATCHMENT AREA
	EXISTING POPULATION INTO EXSANMH
	EXISTING AREA OF INFILTRATION INTO EXSANMH IN HECTARES

ROAD REINSTATEMENT AS PER CITY STD. R10. TOP LIFT OF ASPHALT TO EXTEND FROM CURBLINE TO CURBLINE AND ACROSS ALL ROAD CUTS REQUIRED FOR THE INSTALLATION OF SERVICES AND UTILITIES.


SITE BENCHMARK #1
FIRE HYDRANT
TOP OF SPINDLE
ELEVATION=108.89

SITE BENCHMARK #2
CUT CROSS ON CORNER OF
BELL PEDESTAL
ELEVATION=108.20

ROAD REINSTATEMENT AS PER CITY STD. R10. TOP LIFT OF ASPHALT TO EXTEND FROM CURBLINE TO CURBLINE AND ACROSS ALL ROAD CUTS REQUIRED FOR THE INSTALLATION OF SERVICES AND UTILITIES.

CAUTION
THE POSITION OF ALL POLE LINES, CONDUITS, WATERMANS, SEWERS AND OTHER UNDERGROUND AND OVERGROUND UTILITIES AND STRUCTURES IS NOT NECESSARILY SHOWN ON THE CONTRACT DRAWINGS, AND WHERE SHOWN, THE ACCURACY OF THE POSITION OF SUCH UTILITIES AND STRUCTURES IS NOT GUARANTEED. BEFORE STARTING WORK, DETERMINE THE EXACT LOCATION OF ALL SUCH UTILITIES AND STRUCTURES AND ASSUME ALL LIABILITY FOR DAMAGE TO THEM.

REV	REVISION DESCRIPTION	DATE	BY	APPD
1	ISSUED FOR SITE PLAN APPROVAL	20/04/06	MZG	BMT

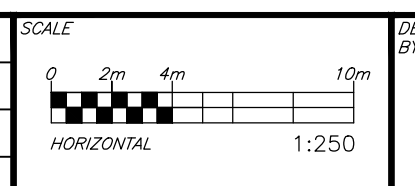

<p>exp Services Inc. 2850 Queen Victoria Drive, Unit 100 Ottawa, ON K2B 9R6 Canada www.exp.com</p> <p>• BUILDINGS • EARTH & ENVIRONMENT • ENERGY • • INDUSTRIAL • INFRASTRUCTURE • SUSTAINABILITY •</p>	<p>10886378 CANADA INC 190 LISGAR STREET OTTAWA, ON.</p>	<p>PROJECT NO. OTT-00254810-A0</p>
	<p>DESIGNED BY MZG</p>	<p>PROJECT 1869 MAPLE GROVE 1869 MAPLE GROVE ROAD OTTAWA, ONTARIO.</p>
	<p>CHECKED BY BMT</p>	<p>DATE MARCH 2020</p>
	<p>CAD MZG</p> <p>PROJECT MANAGER BMT</p> <p>APPROVED BY BMT</p>	<p>TITLE SANITARY DRAINAGE PLAN</p> <p>DRAWING NO. C005</p>