


CAUTION
THE POSITION OF ALL POLE LINES, CONDUITS, WATERMANS, SEWERS AND OTHER UNDERGROUND AND OVERGROUND UTILITIES AND STRUCTURES IS NOT NECESSARILY SHOWN ON THE CONTRACT DRAWINGS, AND WHERE SHOWN, THE ACCURACY OF THE POSITION OF SUCH UTILITIES AND STRUCTURES IS NOT GUARANTEED. BEFORE STARTING WORK, DETERMINE THE EXACT LOCATION OF ALL SUCH UTILITIES AND STRUCTURES AND ASSUME ALL LIABILITY FOR DAMAGE TO THEM.

**PRELIMINARY
NOT FOR CONSTRUCTION**

REV	REVISION DESCRIPTION	DATE	BY	APPD
1	SUBMISSION NO.1	24/07/20	SK	BMT
REV	REVISION DESCRIPTION	DATE	BY	APPD

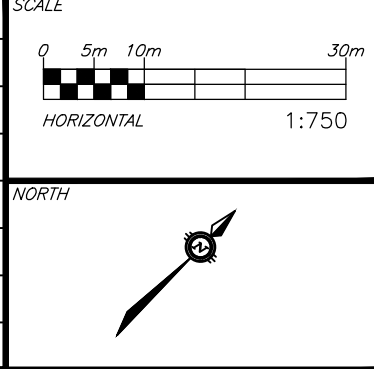

DESIGNED BY

REVIEWED BY

CLIENT
11654128 CANADA INC.
768 BOULEVARD ST. JOSEPH
GATINEAU, QC

exp. Services Inc.
1-813-688-1899 | 1-813-225-7330
2802 Chalmers Drive, Unit 100
Ottawa, ON K2B 9H6
Canada
www.exp.com
• BUILDINGS • EARTH & ENVIRONMENT • ENERGY •
• INDUSTRIAL • INFRASTRUCTURE • SUSTAINABILITY •

BASE PLAN	SK
DESIGN	JLF
CHECKED	BMT
CAD	SK
PROJECT MANAGER	JLF
APPROVED	BMT

PROJECT
6171 HAZELDEAN ROAD
OTTAWA, ONTARIO.

TITLE
**MACRO STORM DRAINAGE
AREA PLAN**

PROJECT NO.	258780
SURVEY NO.	Z38800-FMW
DATE	24/07/20
DRAWING NO.	STMM