


CHAINAGE	0+700	0+720	0+740	0+760	0+780	0+800	0+825
EXISTING ELEVATIONS	116.40	118.33	118.39	118.46	118.52	118.59	118.65
PROPOSED ELEVATIONS	116.01	116.28	116.71	116.78	116.84	116.90	116.97
TOP OF WATERMAIN ELEVATION	116.01	116.28	116.56	116.84	117.11	117.48	117.74
STORM SEWER INVERTS	60.8m-525mm ² CONCRETE STM @ 0.60%	114.50	114.38	69.4m-450mm ² CONCRETE STM @ 1.01%	114.34	115.28	
SANITARY SEWER INVERTS	57.8m-250 PVC SAN @ 0.60%	114.02	114.02	32.0m-250 PVC SAN @ 1.00%	114.34		

File Name: \\exp\projects\2021\1165128\1165128.dwg
 User: jlowe
 Date: 2021/07/20 11:39:00
 Plotter: HP DesignJet 5000 Series
 Plot Style: exp.ctb
 Plot Date: 2021/07/20 11:39:00
 Plot Path: \\exp\projects\2021\1165128\plots\1165128.dwg

CAUTION
 THE POSITION OF ALL POLE LINES, CONDUITS, WATERMANS, SEWERS AND OTHER UNDERGROUND AND OVERGROUND UTILITIES AND STRUCTURES IS NOT NECESSARILY SHOWN ON THE CONTRACT DRAWINGS, AND WHERE SHOWN, THE ACCURACY OF THE POSITION OF SUCH UTILITIES AND STRUCTURES IS NOT GUARANTEED. BEFORE STARTING WORK, DETERMINE THE EXACT LOCATION OF ALL SUCH UTILITIES AND STRUCTURES AND ASSUME ALL LIABILITY FOR DAMAGE TO THEM.

**PRELIMINARY
NOT FOR CONSTRUCTION**

REV	REVISION DESCRIPTION	DATE	BY	APPROV
1	SUBMISSION NO.2	04/27/21	SK	BMT

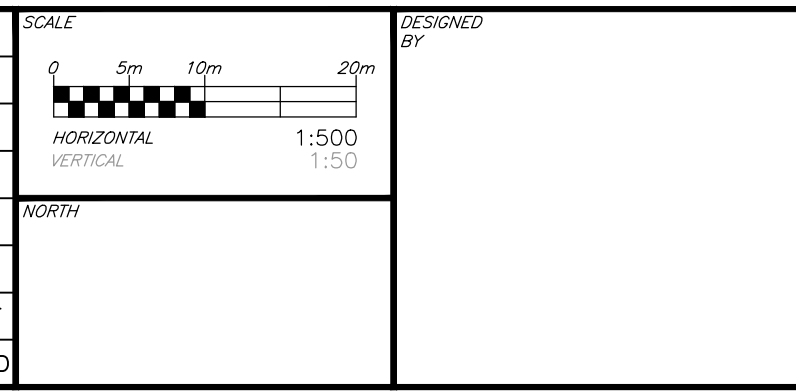

DESIGNED BY: SK
 REVIEWED BY: BMT

CLIENT: 11654128 CANADA INC.
 768 BOULEVARD ST. JOSEPH
 GATINEAU, QC

exp.
 exp Services Inc.
 1-813-688-1899 | 1-613-225-7330
 300 Queenwood Drive, Unit 100
 Ottawa, ON K2B 8K6
 Canada
 www.exp.com

• BUILDINGS • EARTH & ENVIRONMENT • ENERGY •
 • INDUSTRIAL • INFRASTRUCTURE • SUSTAINABILITY •

PROJECT	6171 HAZELDEAN ROAD OTTAWA, ONTARIO.	PROJECT No.	258780
DESIGN	JLF	SURVEY	Z38800-FMW
CHECKED	BMT	DATE	24/07/20
CAD	SK	TITLE	PLAN AND PROFILE STREET-2
PROJECT MANAGER	JLF	DRAWING No.	PP06
APPROVED	BMT		