



1 FRONT ELEVATION  
SCALE = 1:75



2 RIGHT SIDE ELEVATION  
SCALE = 1:75

CLIENT:  
12213559  
Canada Inc

P<sup>2</sup>  
concepts  
738 PROSPERITY AVE. UNIT 801  
OTTAWA, ONTARIO, K1V 6A8

11			
10			
09			
08			
07			
06	FOR REVIEW	PE	SEPT 24 2021
05	FOR REVIEW	PE	SEPT 14 2021
04	FOR REVIEW	PE	JUNE 29 2021
03	FOR REVIEW	PE	MAY 14 2021
02	FOR REVIEW	PE	APR. 27 2021
01	FOR REVIEW	PE	APR. 16 2021
No.	REVISIONS	BY	DATE

STAMP NORTH ARROW

DESIGNED BY: P.E. DRAWN BY: P.E. APPROVED BY: B.K.

PROJECT  
5497 MANOTICK MAIN


DRAWING TITLE  
FRONT & RIGHT SIDE ELEVATIONS

PROJECT NO.  
0387  
DATE  
SEPT. 24, 2021

A-02



1  
A-3  
**REAR ELEVATION**  
SCALE = 1:75

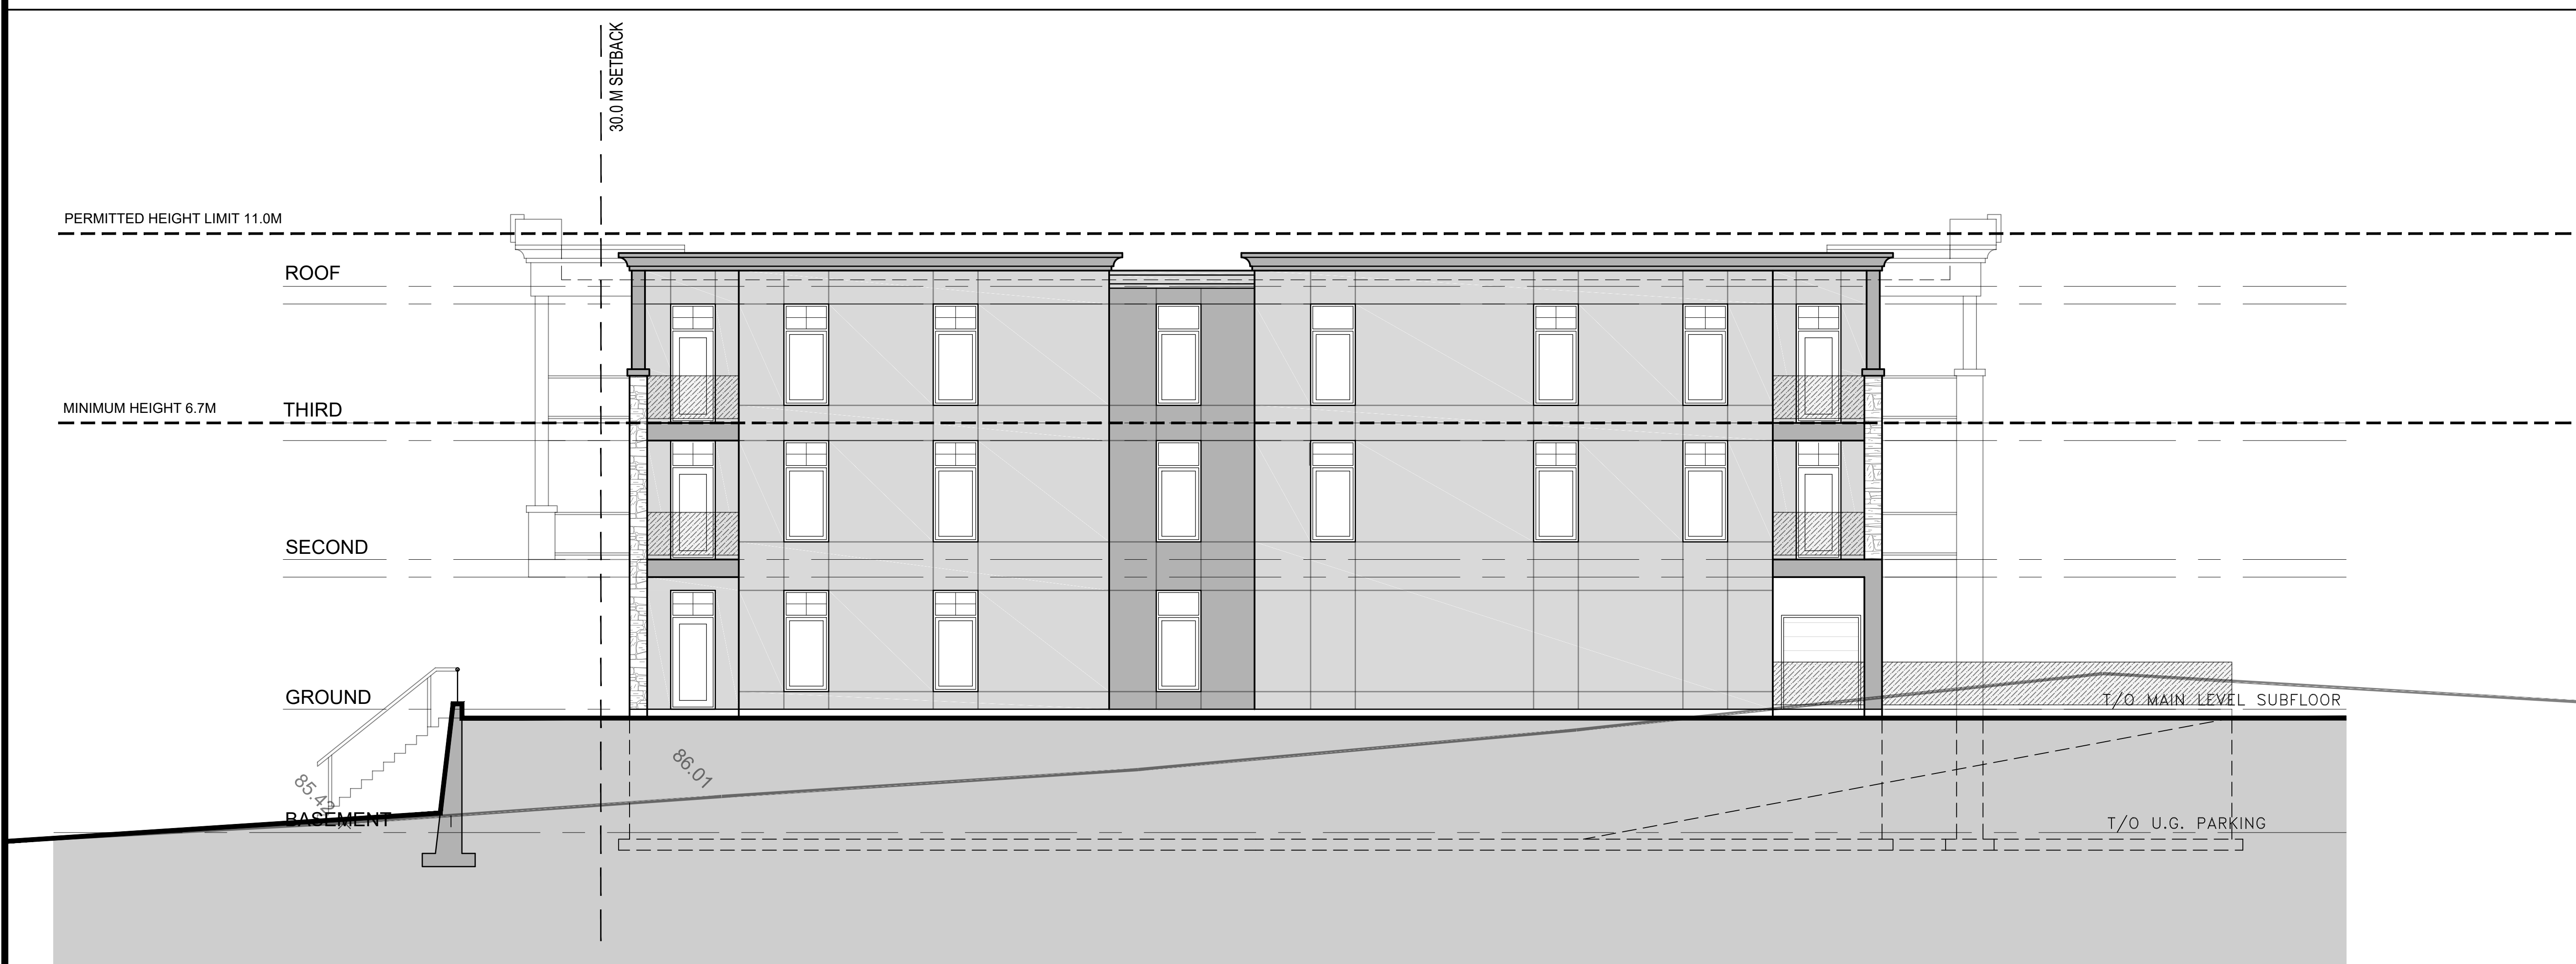

2  
A-3  
**LEFT SIDE ELEVATION**  
SCALE = 1:75

RIDEAU RIVER  
NORMAL HIGH WATER MARK

CLIENT:  
**12213559**  
Canada Inc

**P<sup>2</sup>**  
concepts  
738 PROSPERITY AVE. SUITE 201  
OTTAWA, ONTARIO, K1V 4A8

11			
10			
09			
08			
07			
06			
05			
04			
03	FOR REVIEW	PE	SEPT. 24, 2021
02	FOR REVIEW	PE	SEPT. 17, 2021
01	FOR REVIEW	PE	JUNE 30, 2021
No.	REVISIONS	BY	DATE

STAMP NORTH ARROW

DESIGNED BY: P.E.  
DRAWN BY: P.E.  
APPROVED BY: B.K.

PROJECT  
**5497 MANOTICK MAIN**

DRAWING TITLE  
**REAR & LEFT SIDE ELEVATIONS**

PROJECT NO.  
0387  
DATE  
SEPT 24, 2021

**A-03**



1 NORTH EAST VIEW  
A-4 SCALE = N/A



3 NORTH WEST VIEW  
A-4 SCALE = N/A



2 SOUTH WEST VIEW  
A-4 SCALE = N/A



4 SOUTH VIEW  
A-4 SCALE = N/A

CLIENT:  
12213559  
Canada Inc

P<sup>2</sup>  
concepts  
737 PROSPERITY AVE. UNIT 801  
OTTAWA, ONTARIO, K1V 8A8

11			
10			
09			
08			
07			
06			
05			
04			
03	FOR REVIEW	PE	SEPT. 24, 2021
02	FOR REVIEW	PE	SEPT. 17, 2021
01	FOR REVIEW	PE	JUNE 30, 2021
No.	REVISIONS	BY	DATE

STAMP	NORTH ARROW

DESIGNED BY: P.E. DRAWN BY: P.E. APPROVED BY: B.K.

PROJECT  
5497 MANOTICK MAIN

DRAWING TITLE  
MASSING STUDY

PROJECT NO.  
0387  
DATE  
SEPT 24, 2021

A-04