



LEGEND:

	EXISTING PROPERTY LINE TO REMAIN
	PROPOSED EASEMENT
	PROPOSED TERRACING (±1 MNX)
	PROPOSED DOOR ENTRENCHMENT
	PROPOSED ELEVATION
+50.00	PROPOSED HIGH POINT ELEVATION
+50.00HP	PROPOSED SWALE ELEVATION
+50.00SW	MATCH INTO EXISTING ELEVATION
+50.00EX	EXISTING ELEVATION
+70.19	
	PROPOSED OVERLAND AND MAJOR FLOW ROUTE
	PROPOSED SILT FENCE AS PER OPSD 219.110
	PROPOSED 100mm PERFORATED SUBDRAIN
	PROPOSED STORM SEWER
	PROPOSED SANITARY SEWER
	PROPOSED WATERMAIN
	EXISTING SANITARY SEWER
	EXISTING WATERMAIN
	PROPOSED CATCHBASIN/MANHOLE/CATCHBASIN
	PROPOSED CURB STOP
	PROPOSED PIPE INSTALLATION
	PROPOSED 100 YEAR HIGH WATER LEVEL
	STORM WATERSHED EXTENT
	WATERSHED NAME RUNOFF COEFFICIENT AREA IN HECTARES
	PROPOSED GRASS AREA
	PROPOSED CONCRETE FEATURES/SLAB
	PROPOSED HEAVY DUTY ASPHALT
	PROPOSED LIGHT DUTY ASPHALT
	PROPOSED GRAVEL AREA
	PROPOSED RIP RAP AS PER OPSD 810.010
	PROPOSED WATER METER
	PROPOSED ACCESS GATE
	PROPOSED GROWING FIELD

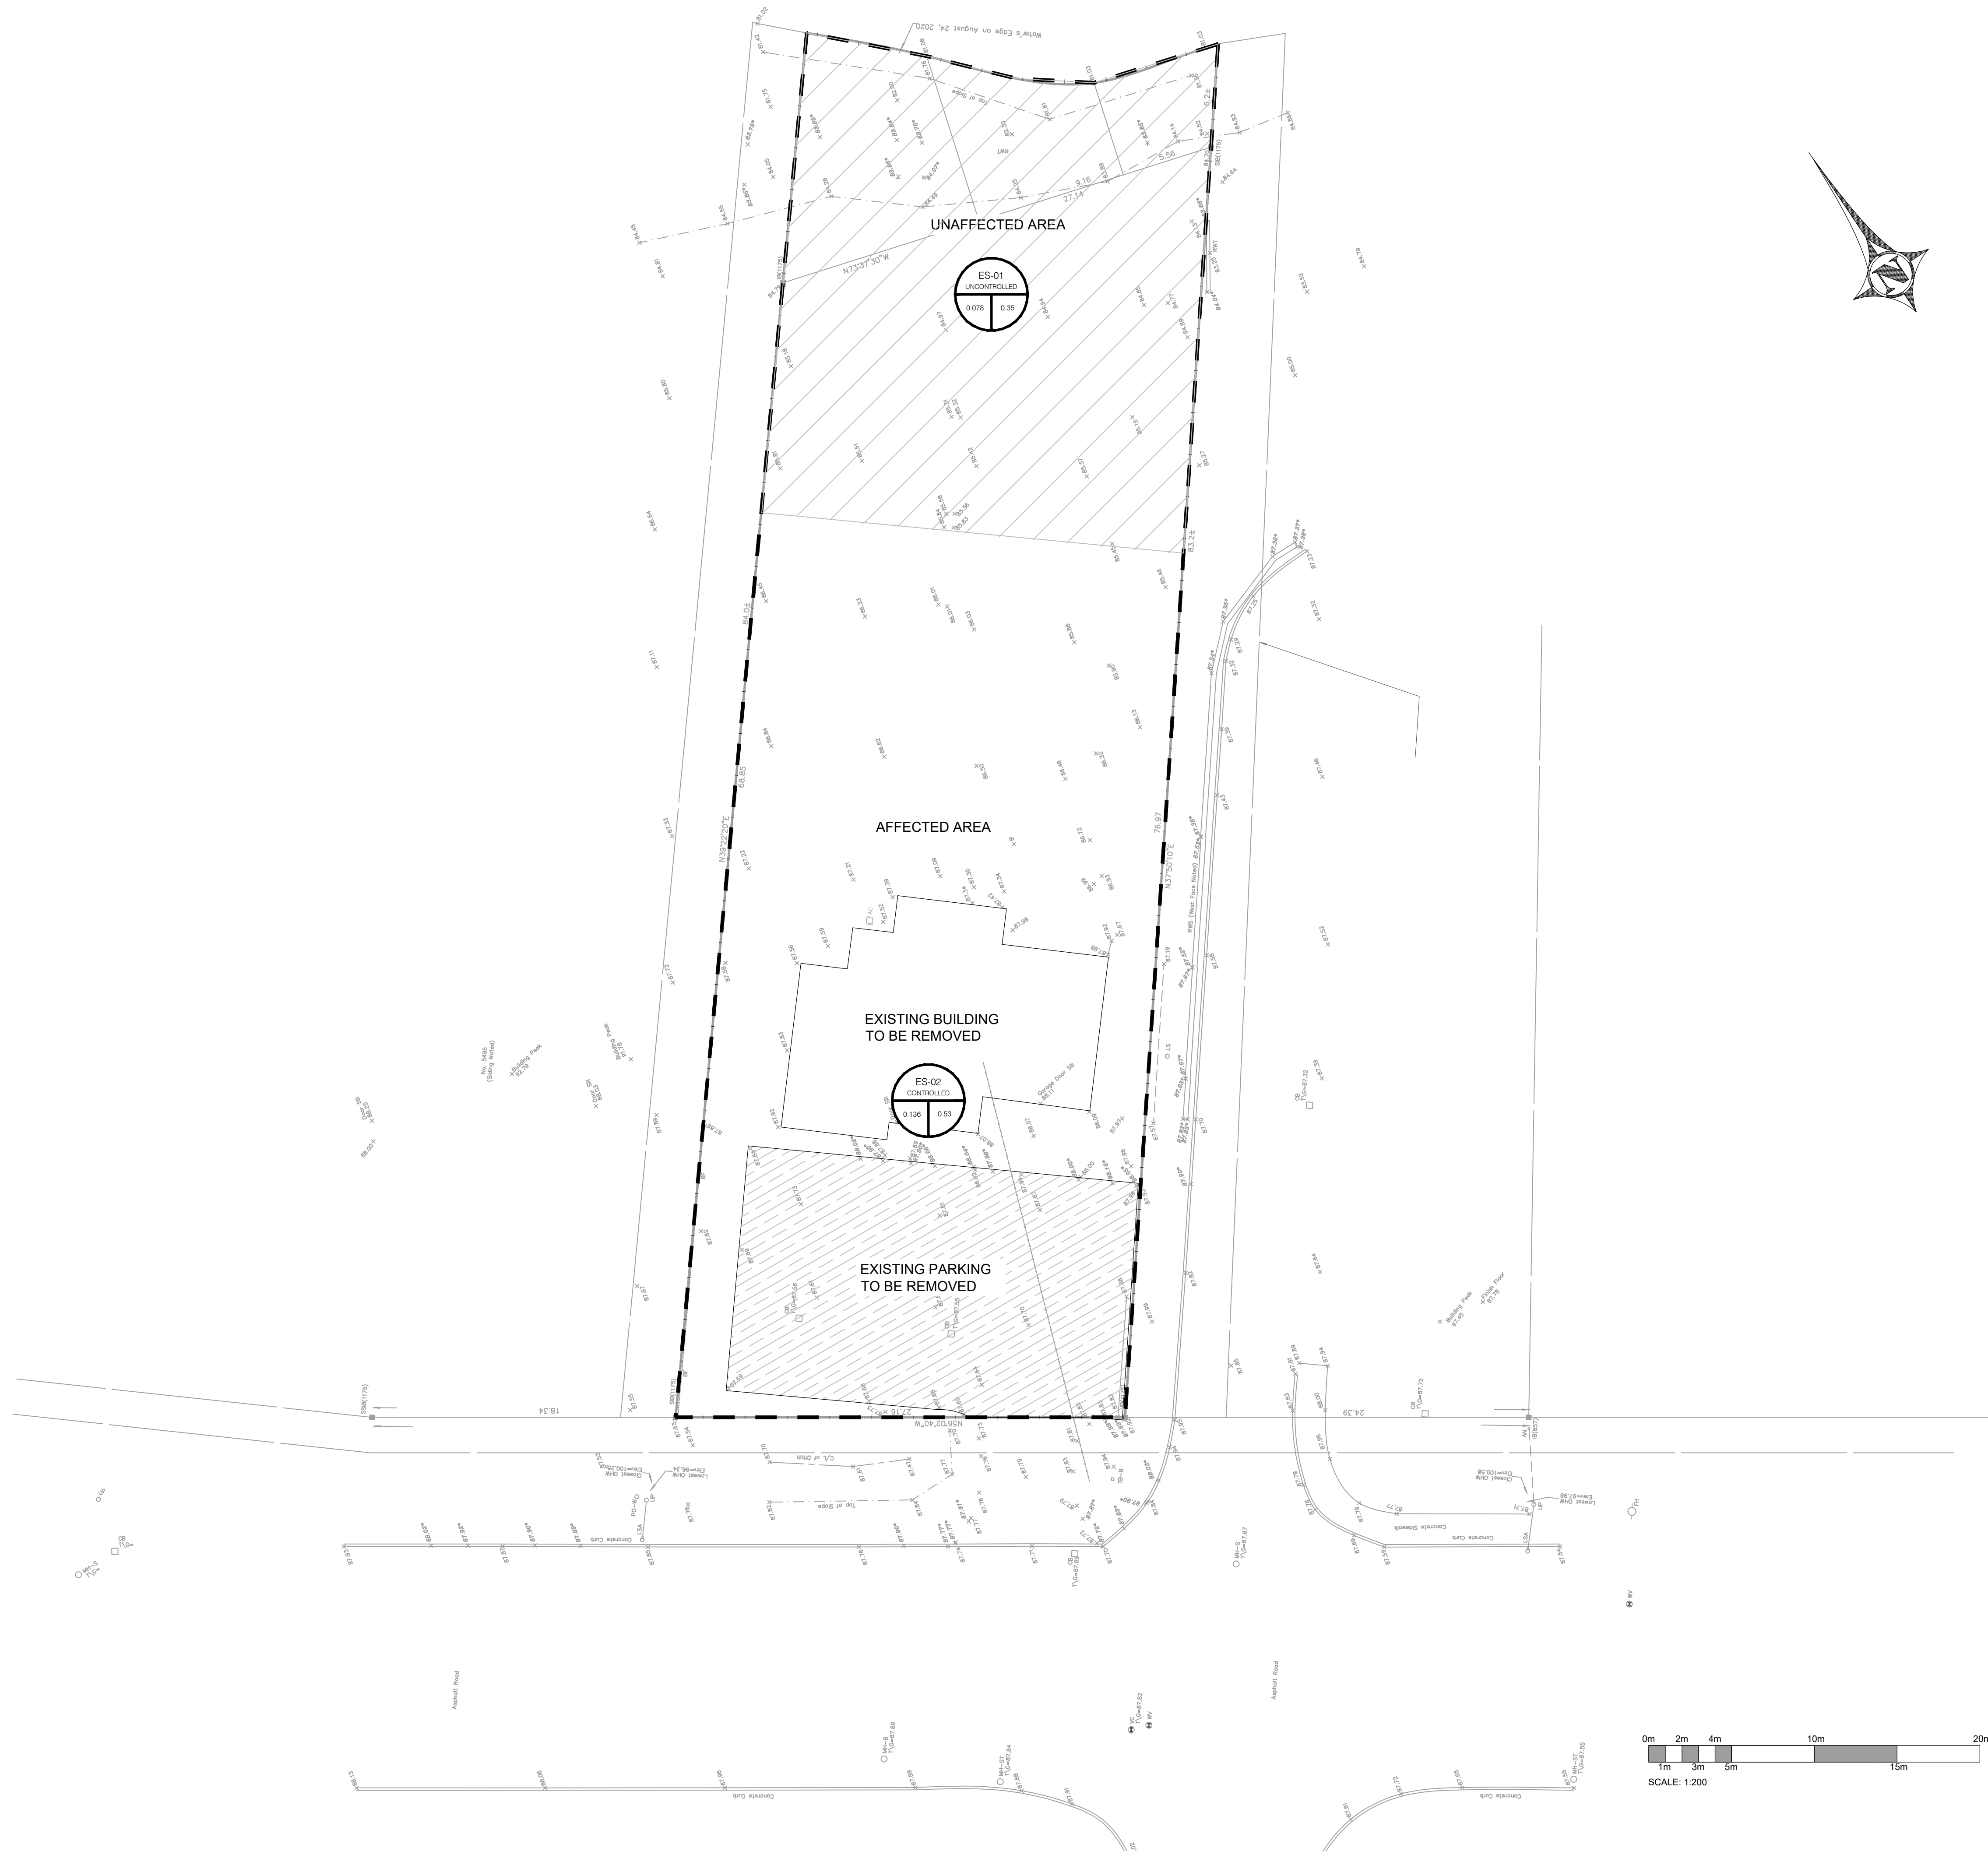

COPYRIGHT RESERVED
THE CONTRACTOR SHALL VERIFY AND BE RESPONSIBLE OF ALL DIMENSIONS. DO NOT SCALE THE DRAWING - ANY ERRORS OR OMISSIONS SHALL BE REPORTED TO BLANCHARD LETENDRE ENGINEERING LTD. WITHOUT DELAY. THE COPYRIGHTS TO ALL DESIGNS AND DRAWINGS ARE THE PROPERTY OF BLANCHARD LETENDRE ENGINEERING LTD. REPRODUCTION OR USE FOR ANY PURPOSE OTHER THAN THAT AUTHORIZED BY BLANCHARD LETENDRE ENGINEERING LTD IS STRICTLY PROHIBITED.

ENGINEERING STAMP

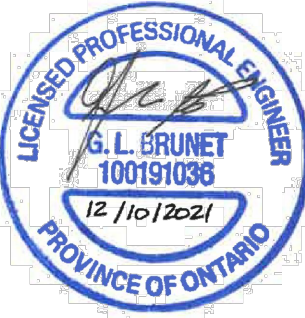

#8		
#7		
#6		
#5		
#4		
#3	ISSUED FOR SPA	12 / 10 / 2021
#2	ISSUED FOR SPA	06 / 08 / 2021
#1	ISSUED FOR SPA	10 / 03 / 2021
NO. REVISION		DATE (DD/MM/YYYY)

**CLIENT**

12213559 CANADA INC
996-B ST. AUGUSTIN RD.
EMBRUN, ON

PROJECT:

**NEW MULTIPURPOSE
DEVELOPMENT**
5497 MANOTICK MAIN ST,
MANOTICK, ON

DRAWING:

PRE-DEVELOPMENT DRAINAGE

PAPER FORMAT:	24x36
DRAWN BY:	BF + GB
CHECKED BY:	GB
DATE:	07-202
SCALE:	1:200
PROJECT NUMBER:	20-26

PAGE:

C40C