

1 1 1

EXISTING PROPERTY LINE TO REMAIN

PROPOSED EASEMENT

PROPOSED TERRACING 0.1 MNJ

PROPOSED DOOR ENTRANCE/EXIT

+50.00

PROPOSED ELEVATION

+50.00HP

PROPOSED HIGH POINT ELEVATION

+50.00SW

PROPOSED SWALE ELEVATION

+50.00EX

MATCH INTO EXISTING ELEVATION

-72.19

EXISTING ELEVATION

PROPOSED OVERLAND MAJOR FLOW ROUTE

PROPOSED SILT FENCE AS PER OPSD 219.110

PROPOSED 100mmØ PERFORATED SUBDRAIN

PROPOSED STORM SEWER

PROPOSED SANITARY SEWER

EXISTING WATERMAIN

EXISTING SANITARY SEWER

PROPOSED CATCH-BASIN-HOLE/CATCH-BASIN

PROPOSED CURB STOP

PROPOSED PIPE INSULATION

PROPOSED 100 YEAR HIGH WATER LEVEL

STORM WATERSHED EXTENT

WATERSHED NAME

WS-XX

RUNOFF COEFFICIENT

0.25

AREA IN HECTARES

0.01

PROPOSED GRASS AREA

PROPOSED CONCRETE FEATURES-SLAB

PROPOSED HEAVY DUTY ASPHALT


PROPOSED LIGHT DUTY ASPHALT

PROPOSED GRAVEL AREA


PROPOSED RIP RAP AS PER OPSD 810.010

PROPOSED GROWING FIELD

1 M

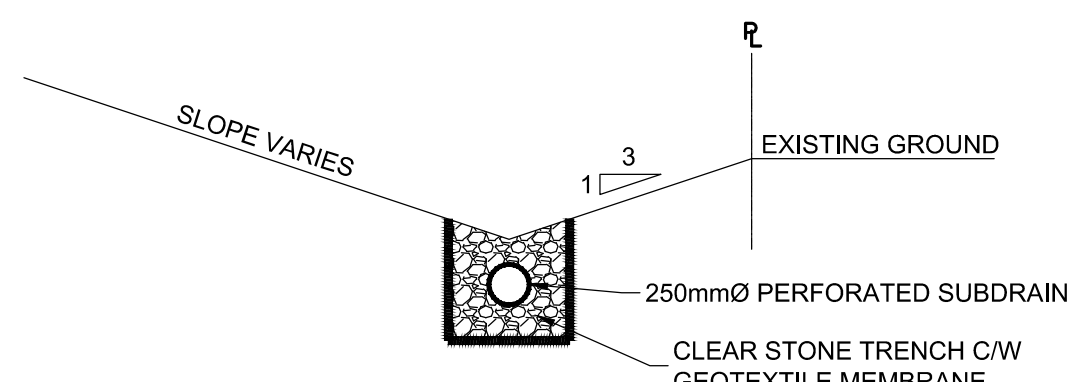

SWALE & SUBDRAIN - TYPICAL SECTION
(N.T.S.)

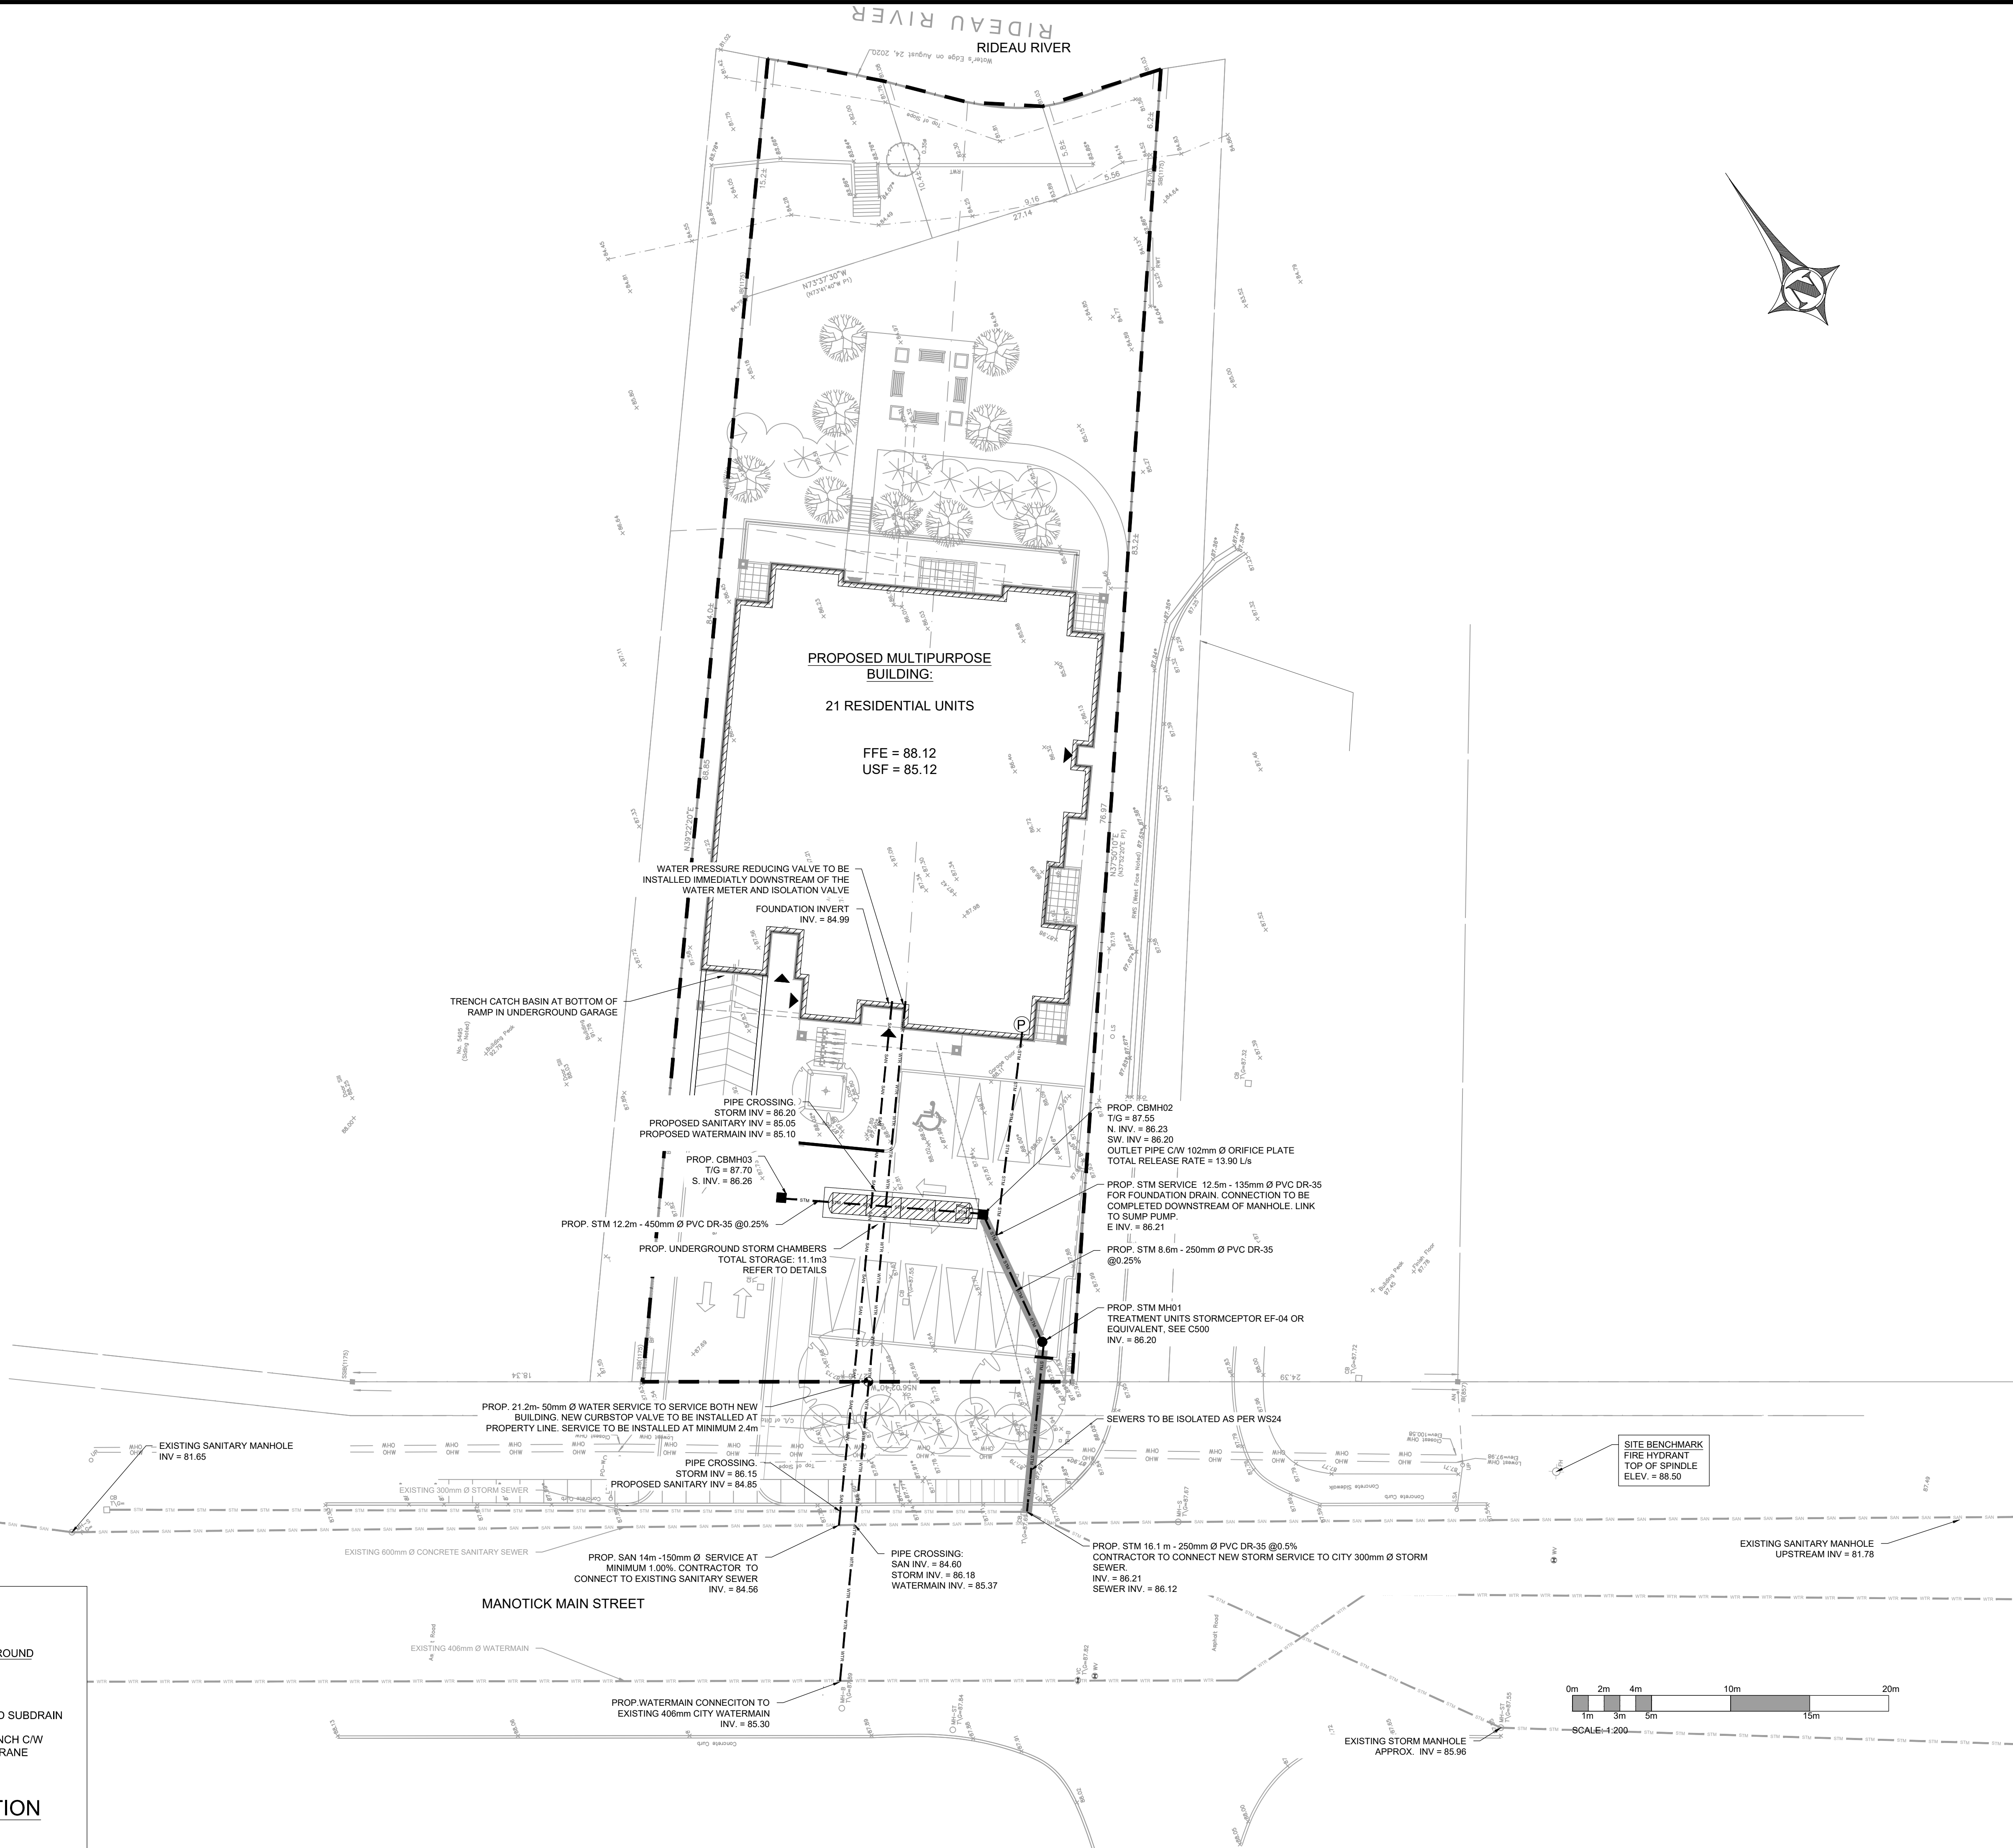

COPYRIGHT RESERVED
THE CONTRACTOR SHALL VERIFY AND BE RESPONSIBLE OF ALL DIMENSIONS. DO NOT SCALE THE DRAWING - ANY ERRORS OR OMISSIONS SHALL BE REPORTED TO BLANCHARD LETENDRE ENGINEERING LTD. WITHOUT DELAY. THE COPYRIGHTS TO ALL DESIGNS AND DRAWINGS ARE THE PROPERTY OF BLANCHARD LETENDRE ENGINEERING LTD. REPRODUCTION OR USE FOR ANY PURPOSE OTHER THAN THAT AUTHORIZED BY BLANCHARD LETENDRE ENGINEERING LTD. IS STRICTLY PROHIBITED.

ENGINEERING STAMP



#8		
#7		
#6		
#5		
#4		
#3	ISSUED FOR SPA	12 / 10 / 2021
#2	ISSUED FOR SPA	06 / 08 / 2021
#1	ISSUED FOR SPA	10 / 03 / 2021
NO.	REVISION	DATE (DD/MM/YYYY)

**CLIENT**

12213559 CANADA INC
996-B ST. AUGUSTIN RD.
EMBRUN, ON

PROJECT:

**NEW MULTIPURPOSE
DEVELOPMENT**
5497 MANOTICK MAIN ST,
MANOTICK, ON

DRAWING:

SITE SERVICING PLAN

PAPER FORMAT:	24x36
DRAWN BY:	BF + GB
CHECKED BY:	GB
DATE:	07-2021
SCALE:	1:200
PROJECT NUMBER:	20-261

PAGE:

C300