


CONTROL MANHOLE 201 DETAILS
SCALE: 1:25

CAUTION
THE POSITION OF ALL POLE LINES, CONDUITS, WATERMANS, SEWERS AND OTHER UNDERGROUND AND OVERGROUND UTILITIES AND STRUCTURES IS NOT NECESSARILY SHOWN ON THE CONTRACT DRAWINGS, AND WHERE SHOWN, THE ACCURACY OF THE POSITION OF SUCH UTILITIES AND STRUCTURES IS NOT GUARANTEED. BEFORE STARTING WORK, DETERMINE THE EXACT LOCATION OF ALL SUCH UTILITIES AND STRUCTURES AND ASSUME ALL LIABILITY FOR DAMAGE TO THEM.

JOB BENCH MARK JBM ▲
TOP OF HEAD OF MAGNETIC NAIL SET IN SIDE OF CONCRETE SIGN
BASE 0.2± ABOVE GRADE ELEVATION=120.77
NORTHING=5014575.29 EASTING=349007.23

TOPOGRAPHIC INFORMATION
PART OF LOT 12, CONCESSION 12, GEOGRAPHIC TOWNSHIP OF GOULBOURN, CITY OF OTTAWA.
TOPOGRAPHIC INFORMATION PROVIDED BY FAIRHALL MOFFATT & WOODLAND LIMITED O.L.S (TP3862) SURVEY DATED JANUARY 14, 2020.
SITE GRID SYSTEM NTM NAD 83, ZONE 9.

REV	REVISION DESCRIPTION	DATE	BY	APPD
1	ISSUED FOR APPROVAL	05/12/22	SAB	BMT

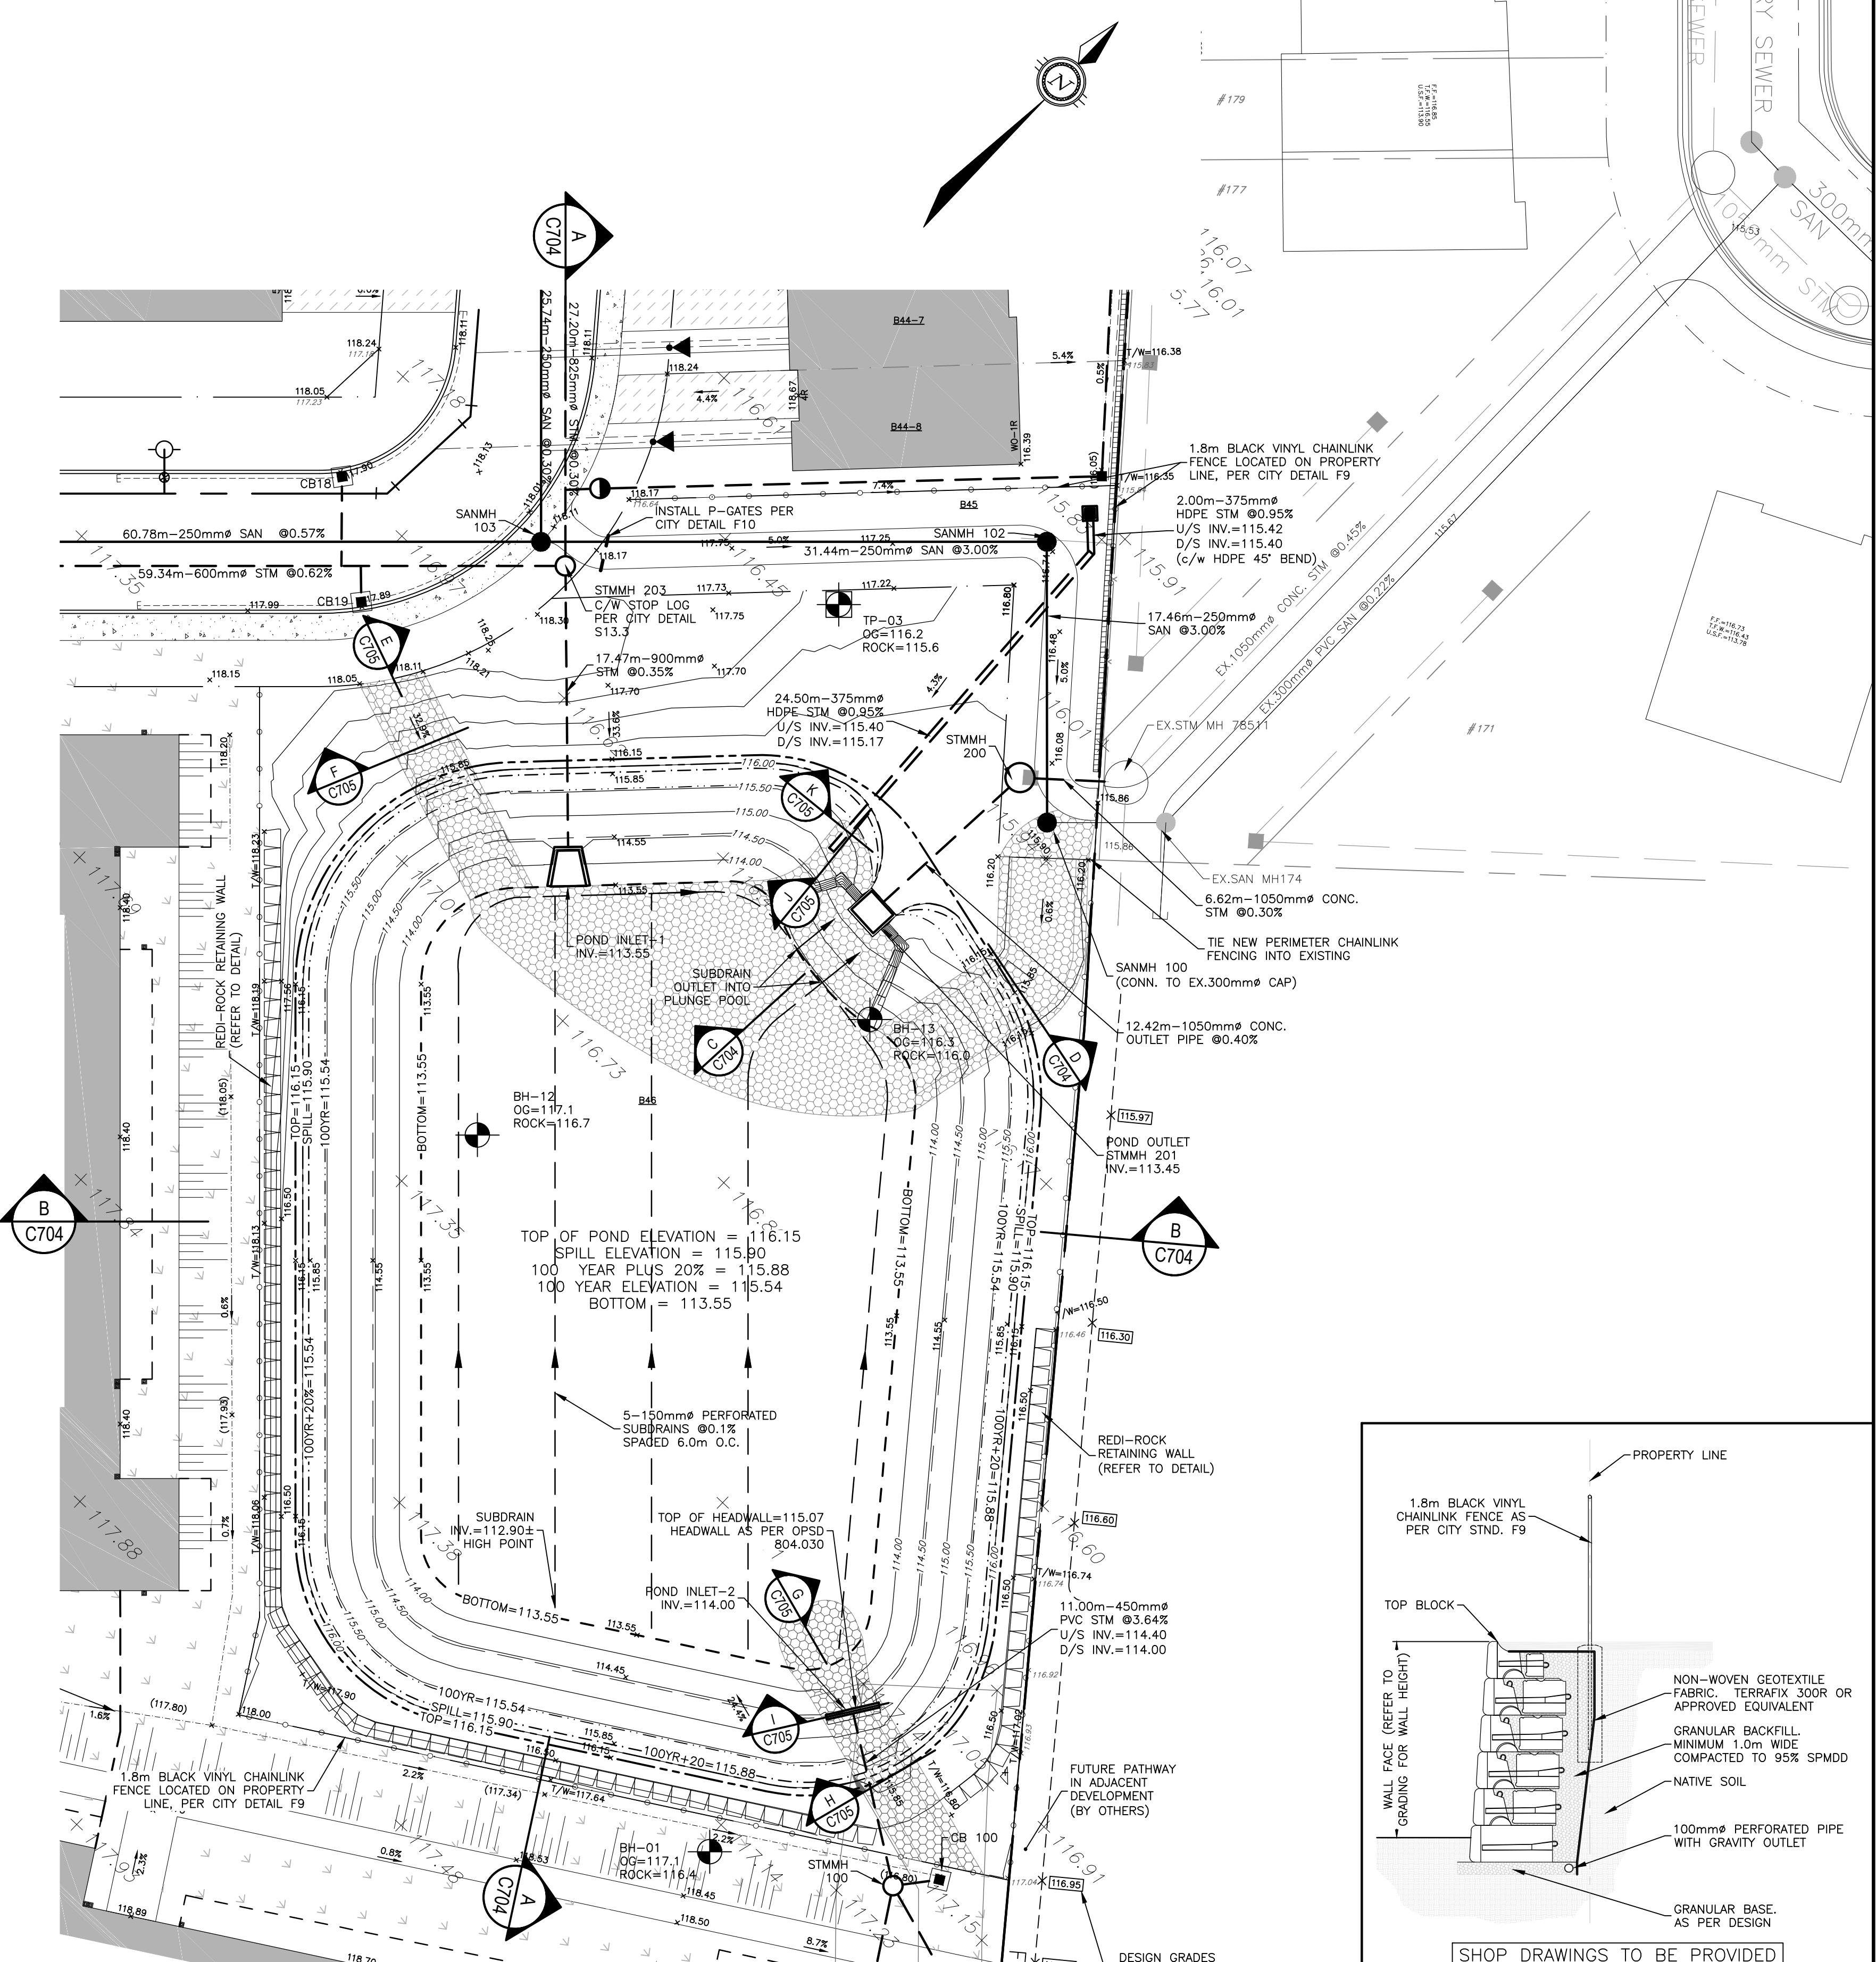

PLAN VIEW
SCALE: 1:250

SCALE: 0 2m 4m 10m

HORIZONTAL 1:250

DESIGNED BY: [Signature]

REVIEWED BY: [Signature]

OWNER: LATITUDE HOMES
1202 CARP ROAD
STITTSVILLE, ON. K2S 1B9

exp. SERVICES INC.
1-813-688-1899 | 1-613-225-7330
205 DUNDAS STREET WEST, UNIT 100
OTTAWA, ON K2B 8R6
Canada
www.exp.com

PROJECT NO. 258780

SURVEY 238800-FMW

DATE 24/07/20

DRAWING NO. C703

PROJECT: HAZELDEAN HORIZONS
6171 HAZELDEAN ROAD
OTTAWA, ONTARIO.

DETAIL SHEET 4
STORMWATER MANAGEMENT FACILITY

BASEPLAN SK

DESIGN JLF

CHECKED BMT

CAD SK

PROJECT MANAGER JLF

APPROVED BMT

REV	REVISION DESCRIPTION	DATE	BY	APPD
1	ISSUED FOR APPROVAL	05/12/22	SAB	BMT