

TOPOGRAPHIC PLAN OF SURVEY OF
LOT 5
(EAST RUSSELL AVENUE)
REGISTERED PLAN 14349
CITY OF OTTAWA
 Surveyed by Annis, O'Sullivan, Vollebakk Ltd.



Metric
 DISTANCES SHOWN ON THIS PLAN ARE IN METRES AND
 CAN BE CONVERTED TO FEET BY DIVIDING BY 0.3048

Surveyor's Certificate
 I CERTIFY THAT:
 1. This survey and plan are correct and in accordance with the Surveys Act and the Surveyors Act and the regulations made under them.
 2. The survey was completed on the 1st day of December, 2021.

Date: Jan 4/22
 T. Hartwick
 Ontario Land Surveyor

Notes & Legend

| | | |
|----------|---|-------------------------|
| □ | Denotes | Survey Monument Planted |
| ■ | Survey Monument Found | |
| SIB | Standard Iron Bar | |
| SSIB | Short Standard Iron Bar | |
| IB | Iron Bar | |
| (WIT) | Witness | |
| Meas. | Measured | |
| (AOG) | Annis, O'Sullivan, Vollebakk Ltd. | |
| Acc. | Accepted | |
| (PI) | Registered Plan 14349 | |
| (P2) | (AOG) Plan dated December 23, 2003 | |
| (P3) | Carleton Condominium Plan No. 402 | |
| ○ MH | Maintenance Hole (Unidentified) | |
| ○ MH-ST | Maintenance Hole (Storm Sewer) | |
| ○ MH-S | Maintenance Hole (Sanitary) | |
| — OHW | Overhead Wires | |
| — ST | Underground Storm Sewer | |
| — S | Underground Sanitary Sewer | |
| ○ UP | Utility Pole | |
| □ CB | Catch Basin | |
| ⊕ WV | Water Valve | |
| ⊙ SP | Water Stand Post | |
| T/G | Top of Grate | |
| □ GM | Gas Meter | |
| ○ | Deciduous Tree | |
| ⊙ | Coniferous Tree | |
| △ S | Sign | |
| CLF | Chain Link Fence | |
| BF | Board Fence | |
| MF | Metal Fence | |
| SWC | Concrete Sidewalk | |
| RWT | Timber Retaining Wall | |
| ⊙ | Diameter | |
| + 65.00 | Location of Elevations | |
| + 65.00* | Top of Concrete Curb Elevation and Retaining Wall Elevation | |
| C/L | Centreline | |
| — | Property Line | |

ASSOCIATION OF ONTARIO
 LAND SURVEYORS
 PLAN SUBMISSION FORM
V-19554

THIS PLAN IS NOT VALID UNLESS IT IS AN EMBOSSED ORIGINAL COPY ISSUED BY THE SURVEYOR in accordance with Regulation 1026, Section 29 (3).


ELEVATION NOTES
 1. Elevations shown are geodetic and are referred to the CGVD28 geodetic datum.
 2. It is the responsibility of the user of this information to verify that the job benchmark has not been altered or disturbed and that its relative elevation and description agrees with the information shown on this drawing.

UTILITY NOTES
 1. This drawing cannot be accepted as acknowledging all of the utilities and it will be the responsibility of the user to contact the respective utility authorities for confirmation.
 2. Only visible surface utilities were located.
 3. A field location of underground plant by the pertinent utility authority is mandatory before any work involving breaking ground, probing, excavating etc.

© Annis, O'Sullivan, Vollebakk Ltd., 2021. "THIS PLAN IS PROTECTED BY COPYRIGHT"

ANNIS, O'SULLIVAN, VOLLEBEKK LTD.
 14 Concourse Gate, Suite 500
 Nepean, Ont. K2E 7S6
 Phone: (613) 727-0850 / Fax: (613) 727-1079
 Email: Nepean@aovltd.com

Ontario Land Surveyors
 Job No. 21834-21 Smart Living Lt 5 RP 14349 T D3

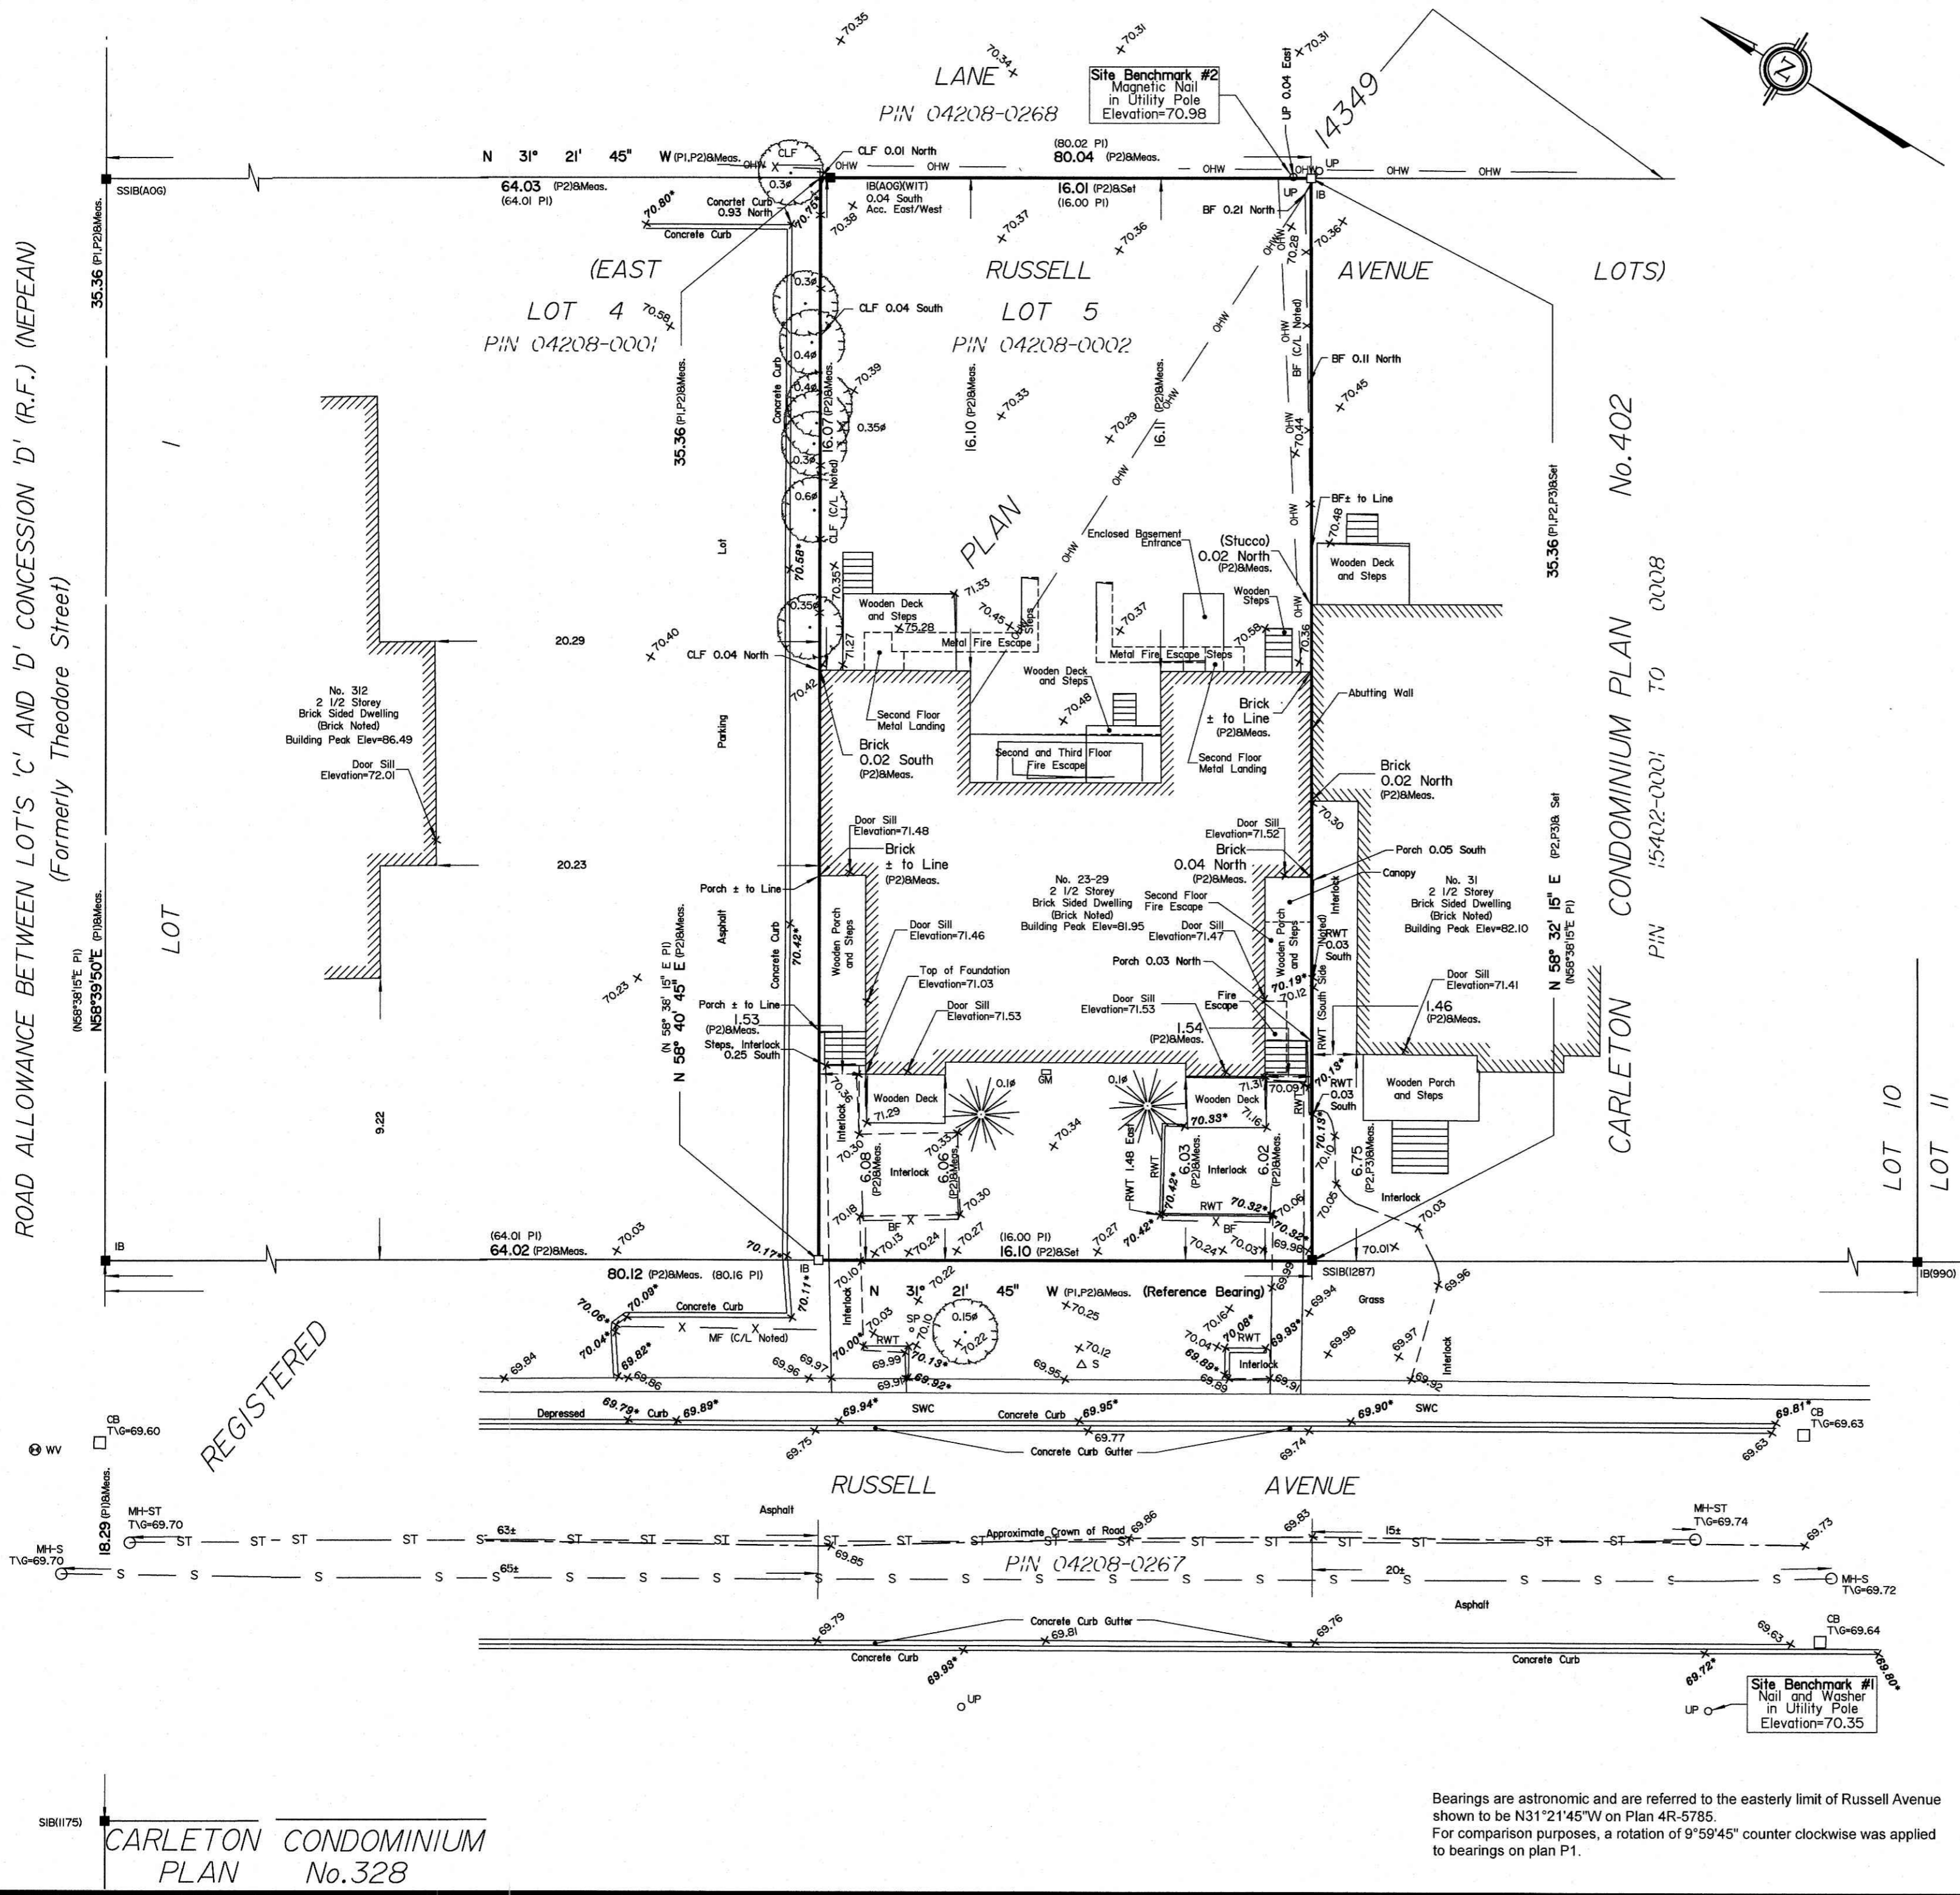

Bearings are astronomic and are referred to the easterly limit of Russell Avenue shown to be N31°21'45"W on Plan 4R-5785.
 For comparison purposes, a rotation of 9°59'45" counter clockwise was applied to bearings on plan P1.

14349/21/234-21 Smart Living Lt 5 RP 14349 T D3.dwg, 2022-01-07 12:29 AM
 T:\Drawings\21834-21 Smart Living Lt 5 RP 14349 T D3.dwg, 2022-01-07 12:29 AM