

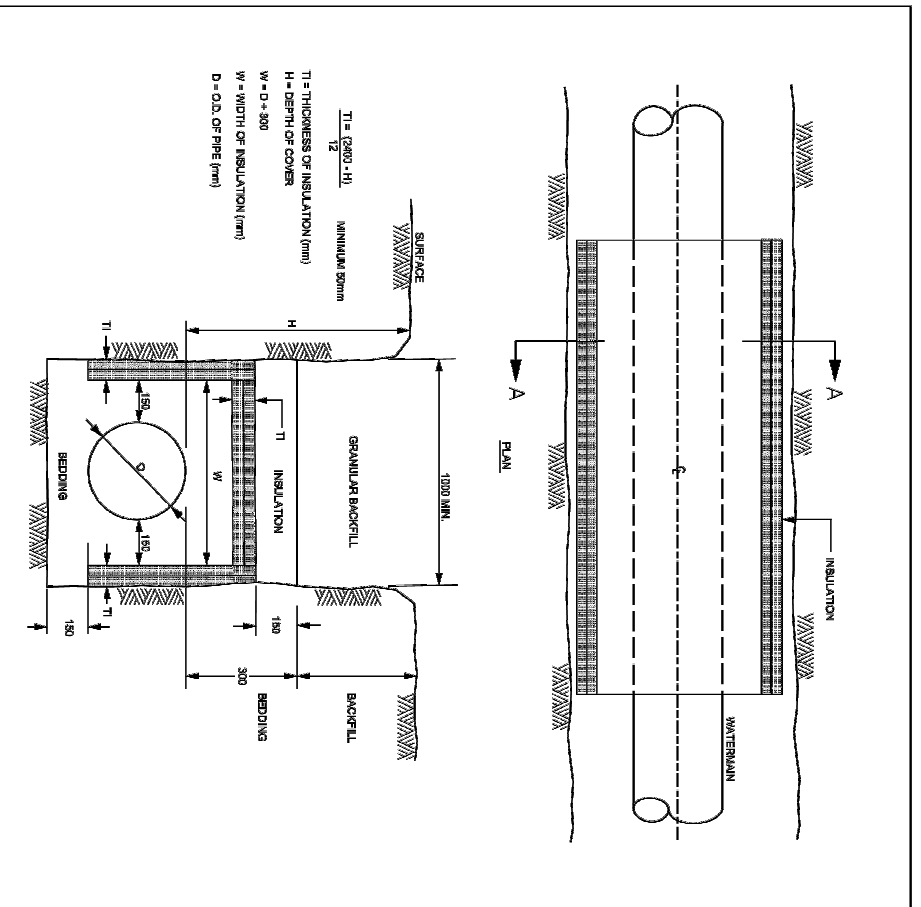
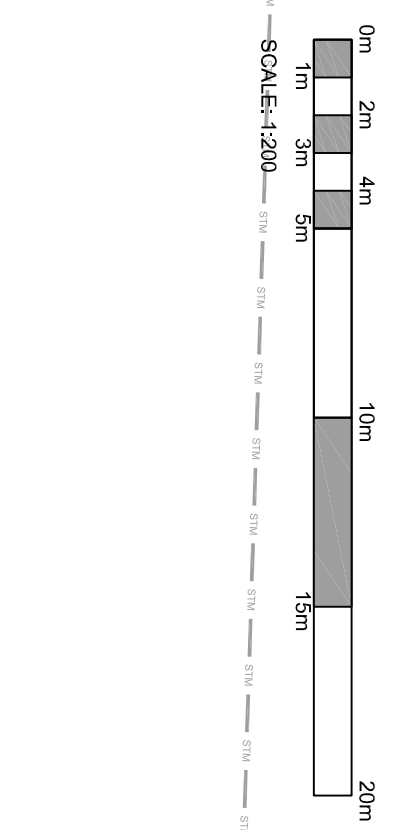


**LEGEND:**

- - - - - EXISTING PROPERTY LINE TO NEWMAN
- - - - - EXISTING EASEMENT
- - - - - PROPOSED EASEMENT
- ▲ PROPOSED ELEVATION
- ▲ PROPOSED HIGH POINT ELEVATION
- ▲ PROPOSED SWALE ELEVATION
- ▲ PROPOSED SIDEWALK ELEVATION
- ▲ PROPOSED BOTTOM OF WALL
- ▲ PROPOSED TOP OF WALL
- ▲ PROPOSED ELEVATION
- ▲ PROPOSED OVERLAND MAJOR FLOW ROUTE
- ▲ PROPOSED 24" T FENCE AS PER CHSD 214.119
- ▲ PROPOSED 100MM PERFORATED SUBURBAN
- ▲ PROPOSED STORM SEWER
- ▲ PROPOSED WATERMAIN
- ▲ EXISTING WATERMAIN
- ▲ EXISTING SANITARY SEWER
- ▲ PROPOSED SANITARY STOP
- ▲ PROPOSED CATCH STOP
- ▲ AREA IN HATCHES
- ▲ PROPOSED CONCRETE FINISHES LAB
- ▲ PROPOSED HEAVY DUTY ASPHALT
- ▲ PROPOSED LIGHT DUTY ASPHALT
- ▲ PROPOSED GRAVEL AREA
- ▲ PROPOSED BR PAV AS PER CHSD 100.010
- ▲ PROPOSED WATERMETER
- ▲ PROPOSED ACCESS GATE

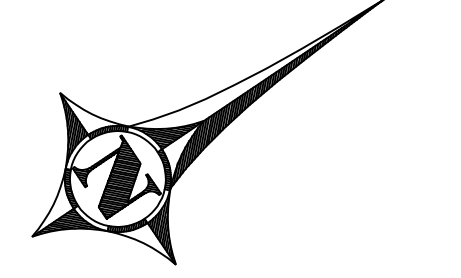

**Ottawa**  
**THERMAL INSULATION FOR WATERMETERS SHALLOW**  
 SHEET NO. 812  
 DATE: 09/20/22  
 SCALE: AS SHOWN

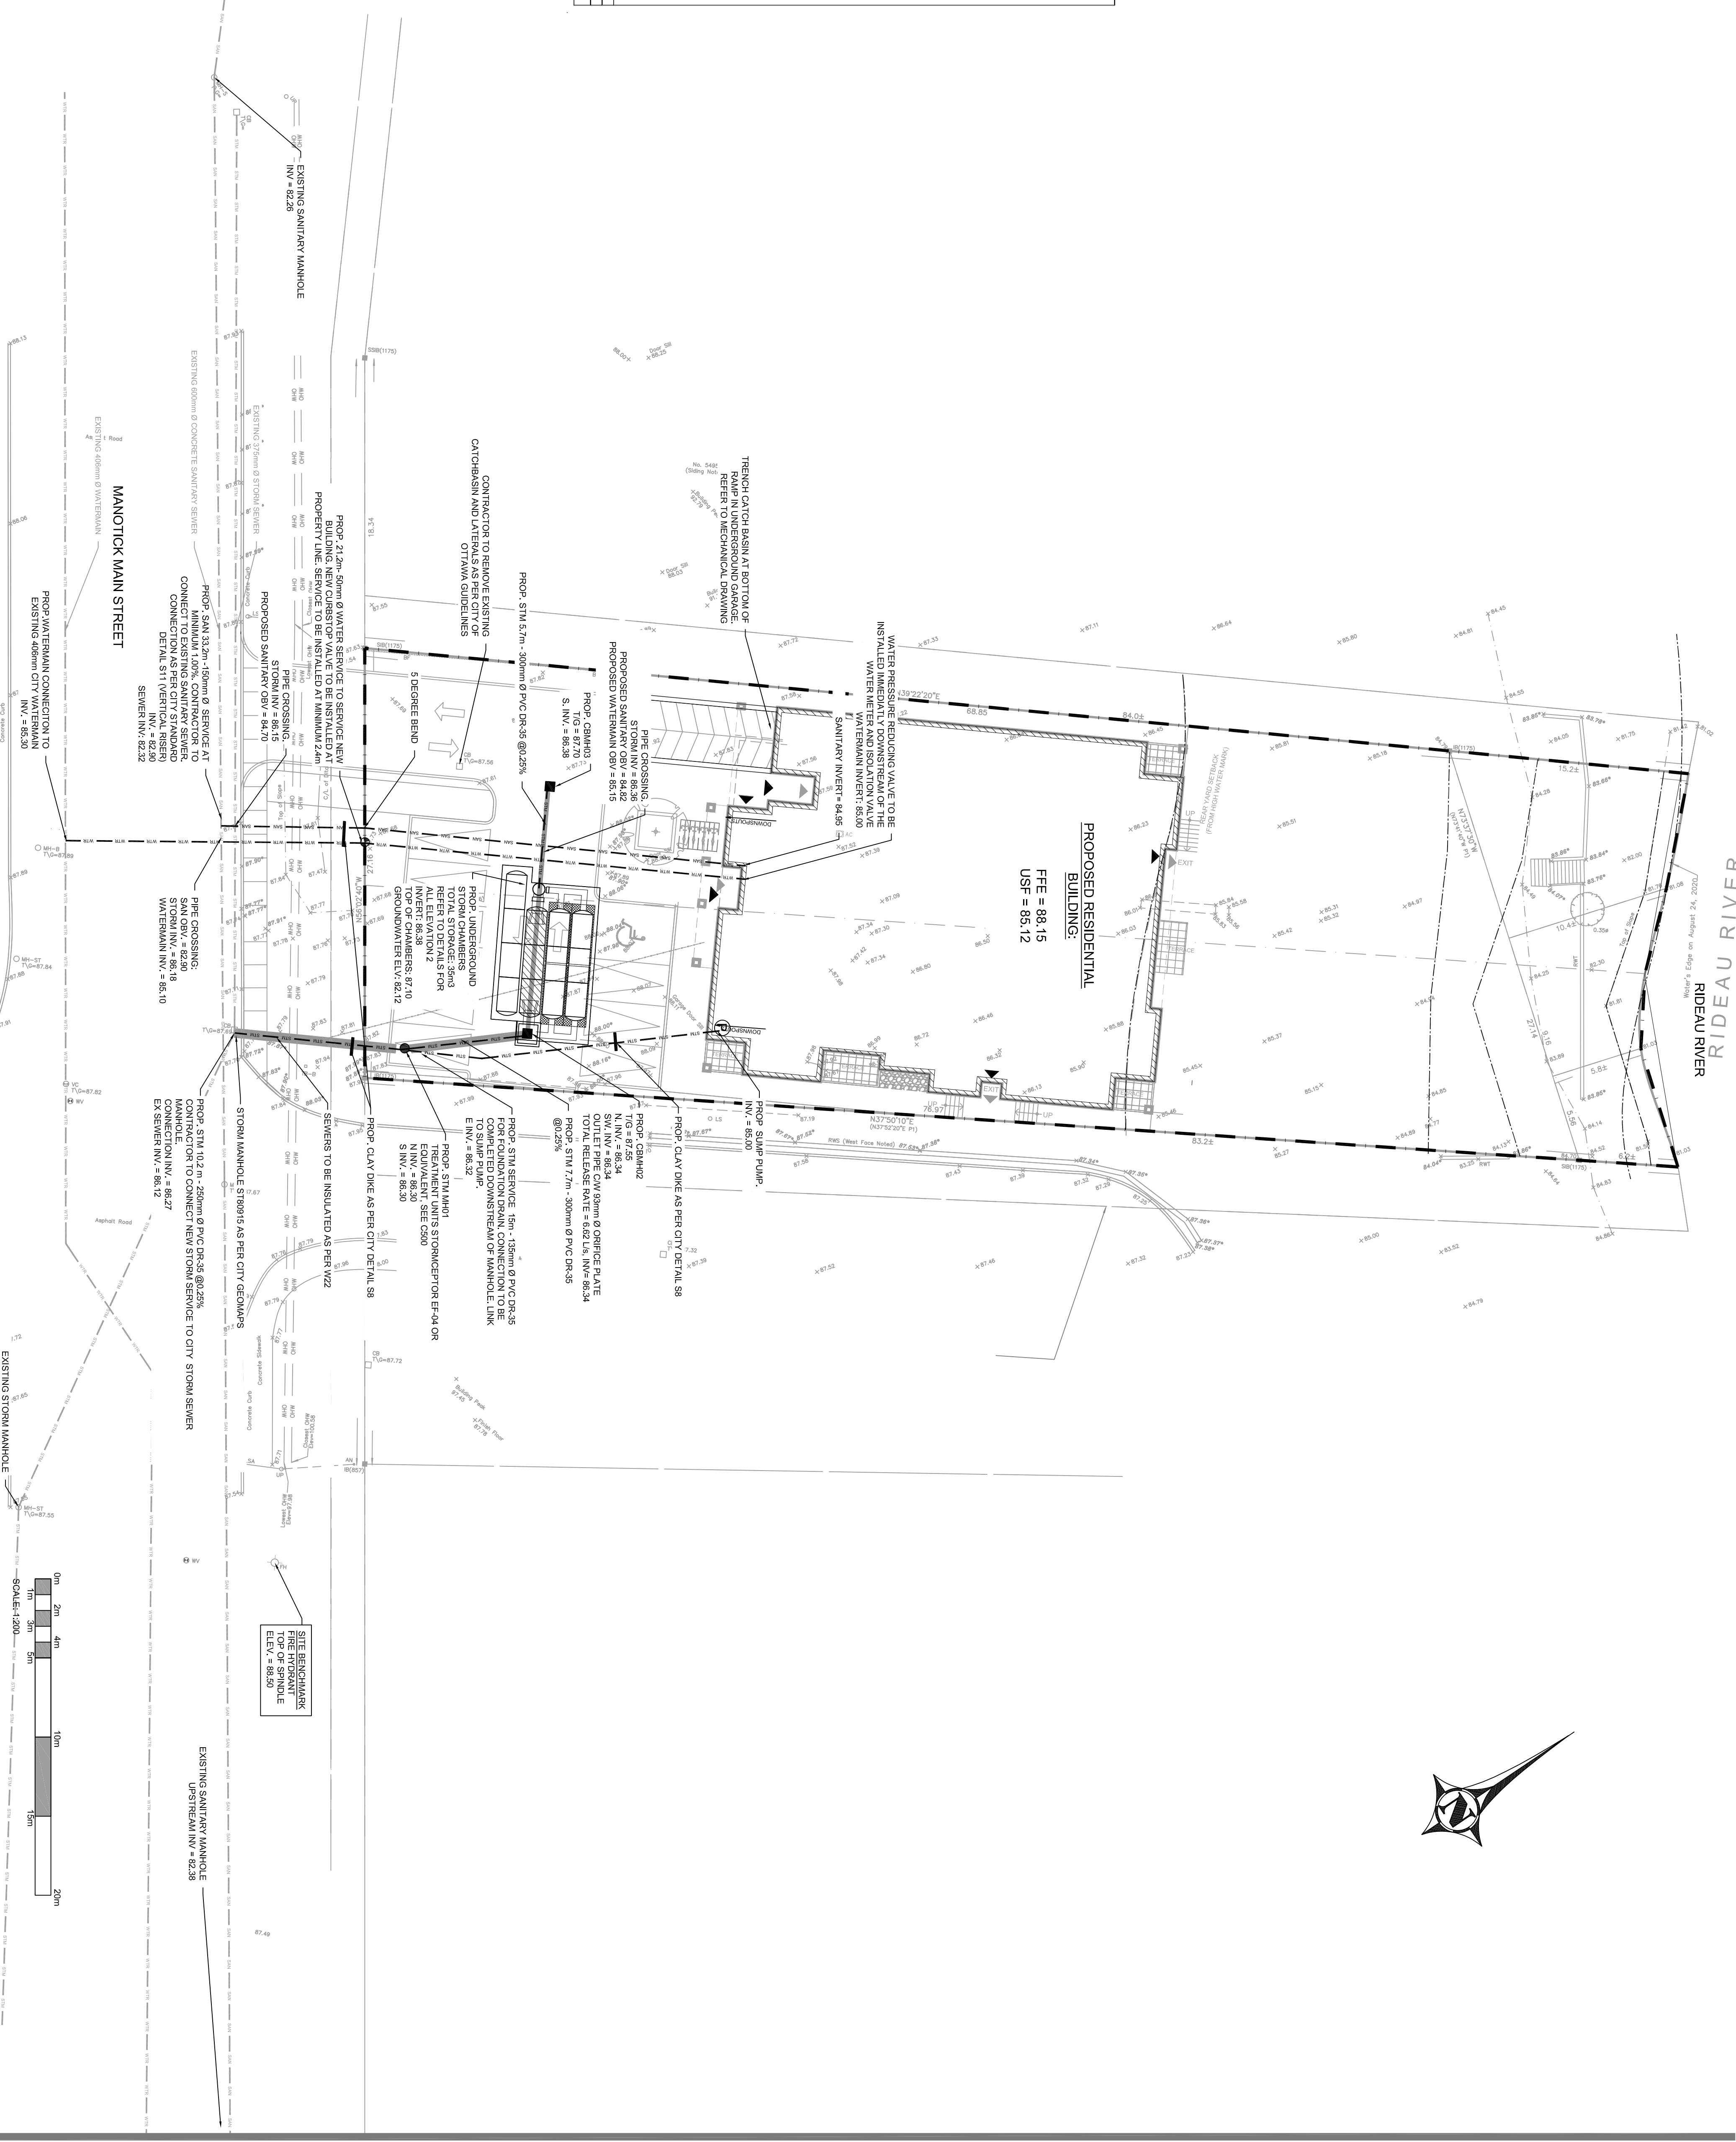

<p><b>BLANCHARD LETENDRE</b>  <b>ENGINEERING</b>          357-1848 St. Paul, Local 42, Ottawa, Ontario, K1M 0A9          (613) 693-0770</p>		<p><b>CLIENT:</b>          1221 3559 CANADA INC.          3998-B BLANCHARD RD.          BRANTFORD, ON</p>	<p><b>PROJECT:</b>          NEW MULTIPURPOSE DEVELOPMENT          5497 MANOTTICK MAIN ST,          MANOTTICK, ON</p>	<p><b>DRAWING:</b>          SITE SERVING PLAN</p>	<p><b>DATE:</b> 09/20/22  <b>SCALE:</b> 1:200  <b>PROJECT NUMBER:</b> 20261</p>	<p><b>REVISIONS:</b></p> <table border="1"> <tr><th>NO.</th><th>DESCRIPTION</th><th>DATE</th></tr> <tr><td>01</td><td>ISSUED FOR PERMIT COMMENTS</td><td>11/10/2022</td></tr> <tr><td>02</td><td>ISSUED FOR PERMITS</td><td>11/10/2022</td></tr>
