


LEGEND	
FFL	FINISHED FLOOR ELEVATION
TOF	TOP OF FOUNDATION
BFL	BASEMENT FLOOR ELEVATION
USF	UNDERSIDE OF FOOTING
- - -	PROPERTY LINE
C.R.Z	CRITICAL ROOT ZONE
CB	CATCH-BASIN
MH	STORM MANHOLE
CB/MH	CATCH-BASIN/MANHOLE
MH	SANITARY MANHOLE
VC	VALVE CHAMBER
FH	FIRE HYDRANT
- - -	EXISTING GRADE ELEVATION
+99.99	PROPOSED GRADE ELEVATION
2%	EXISTING SLOPE OF GRADE
2%	PROPOSED SLOPE OF GRADE
→	EMERGENCY OVERLAND FLOW
T.O.S	TOP OF SLOPE
B.O.S	BOTTOM OF SLOPE
- - -	CENTERLINE OF SWALE
- - -	150mm BARRIER CURB
- - -	D.C. DEPRESSED CURB
- - -	SILT FENCE BARRIER
- - -	LIGHT-DUTY PAVEMENT
- - -	HEAVY-DUTY PAVEMENT
- - -	LANDSCAPE

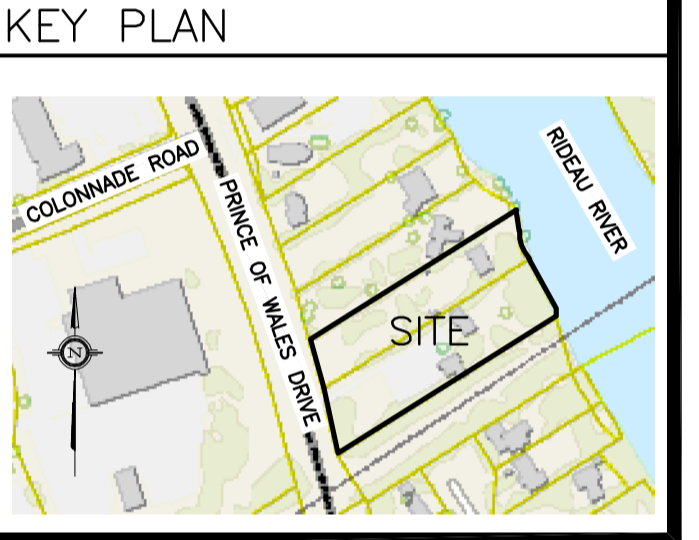

No.	DATE	REVISION
1	JUN 29-23	ISSUED FOR APPROVAL

**D. B. GRAY ENGINEERING INC.**  
 Stormwater Management - Grading & Drainage - Storm & Sanitary Sewers - Watermain  
 700 Long Point Circle 613-425-8044  
 Ottawa, Ontario d.gray@dbgrayengineering.com

Project  
**PROPOSED 7 LOT DEVELOPMENT**  
**2009-2013 PRINCE OF WALES DR**  
 OTTAWA, ONTARIO

Drawing Title  
**EROSION & SEDIMENT CONTROL PLAN**

	Engineer's Seal	Drawn	D.B.G.
		H. Scale	1:300
		V. Scale	
		Date	JUN 29-23
	Job No.	22055	
	Drawing No.	<b>C-4</b>	
		of 10	

REFER TO NOTES & DETAILS ON DRAWINGS C-5 TO C-8