

VAULT

BLOCK 30

295
DESCHATELETS
AVENUE
(BLOCK 29)





355
DESCHATELETS
AVENUE
(BLOCK 28)

AV. DESCHÂTELETS AVE

AV. des OBLATS AVE

RUE HAZEL ST

LEGEND

-  BLOCK 28 & BLOCK 29 PROPERTY LINE
-  TEMPORARY STAGING AREA
-  CONSTRUCTION AREA
-  ROAD CUT LIMITS FOR SERVICE CONNECTIONS

Construction Management Plan Notes:

1. Temporary road closure required for all servicing connections. Timing to be coordinated with required sanitary sewer repairs and asphalt works within the Right of Way (by the subdivision).
2. Concrete sidewalks along south side of Oblats Avenue and east side of Deschâtelets Avenue are not currently constructed. They will be completed after the construction of Blocks 28 & 29.
3. Construction staging anticipated on Block 30, as per the existing subdivision agreement.
4. A detailed construction management plan to be prepared and provided by the contractor, once one is retained.

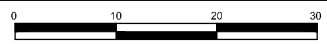
NOVATECH

Engineers, Planners & Landscape Architects
Suite 200, 240 Michael Cowpland Drive
Ottawa, Ontario, Canada K2M 1P6

Telephone (613) 254-9643
Facsimile (613) 254-5867
Website www.novatech-eng.com

**GREYSTONE VILLAGE
295 & 355 DESCHATELETS AVE.**

**PRELIMINARY CONSTRUCTION
MANAGEMENT PLAN**

SCALE 1 : 750 

DATE OCT 2024 JOB 114025 FIGURE PCMP-1

M:\2014\114025\CAD\Design\Forecourt Towns\Figures\114025-CMP.dwg, PCMP, Sep 26, 2024 - 11:13am, channa