



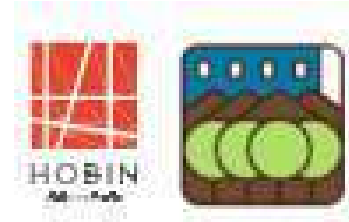

287 Loretta Ave.
March 20, 2026



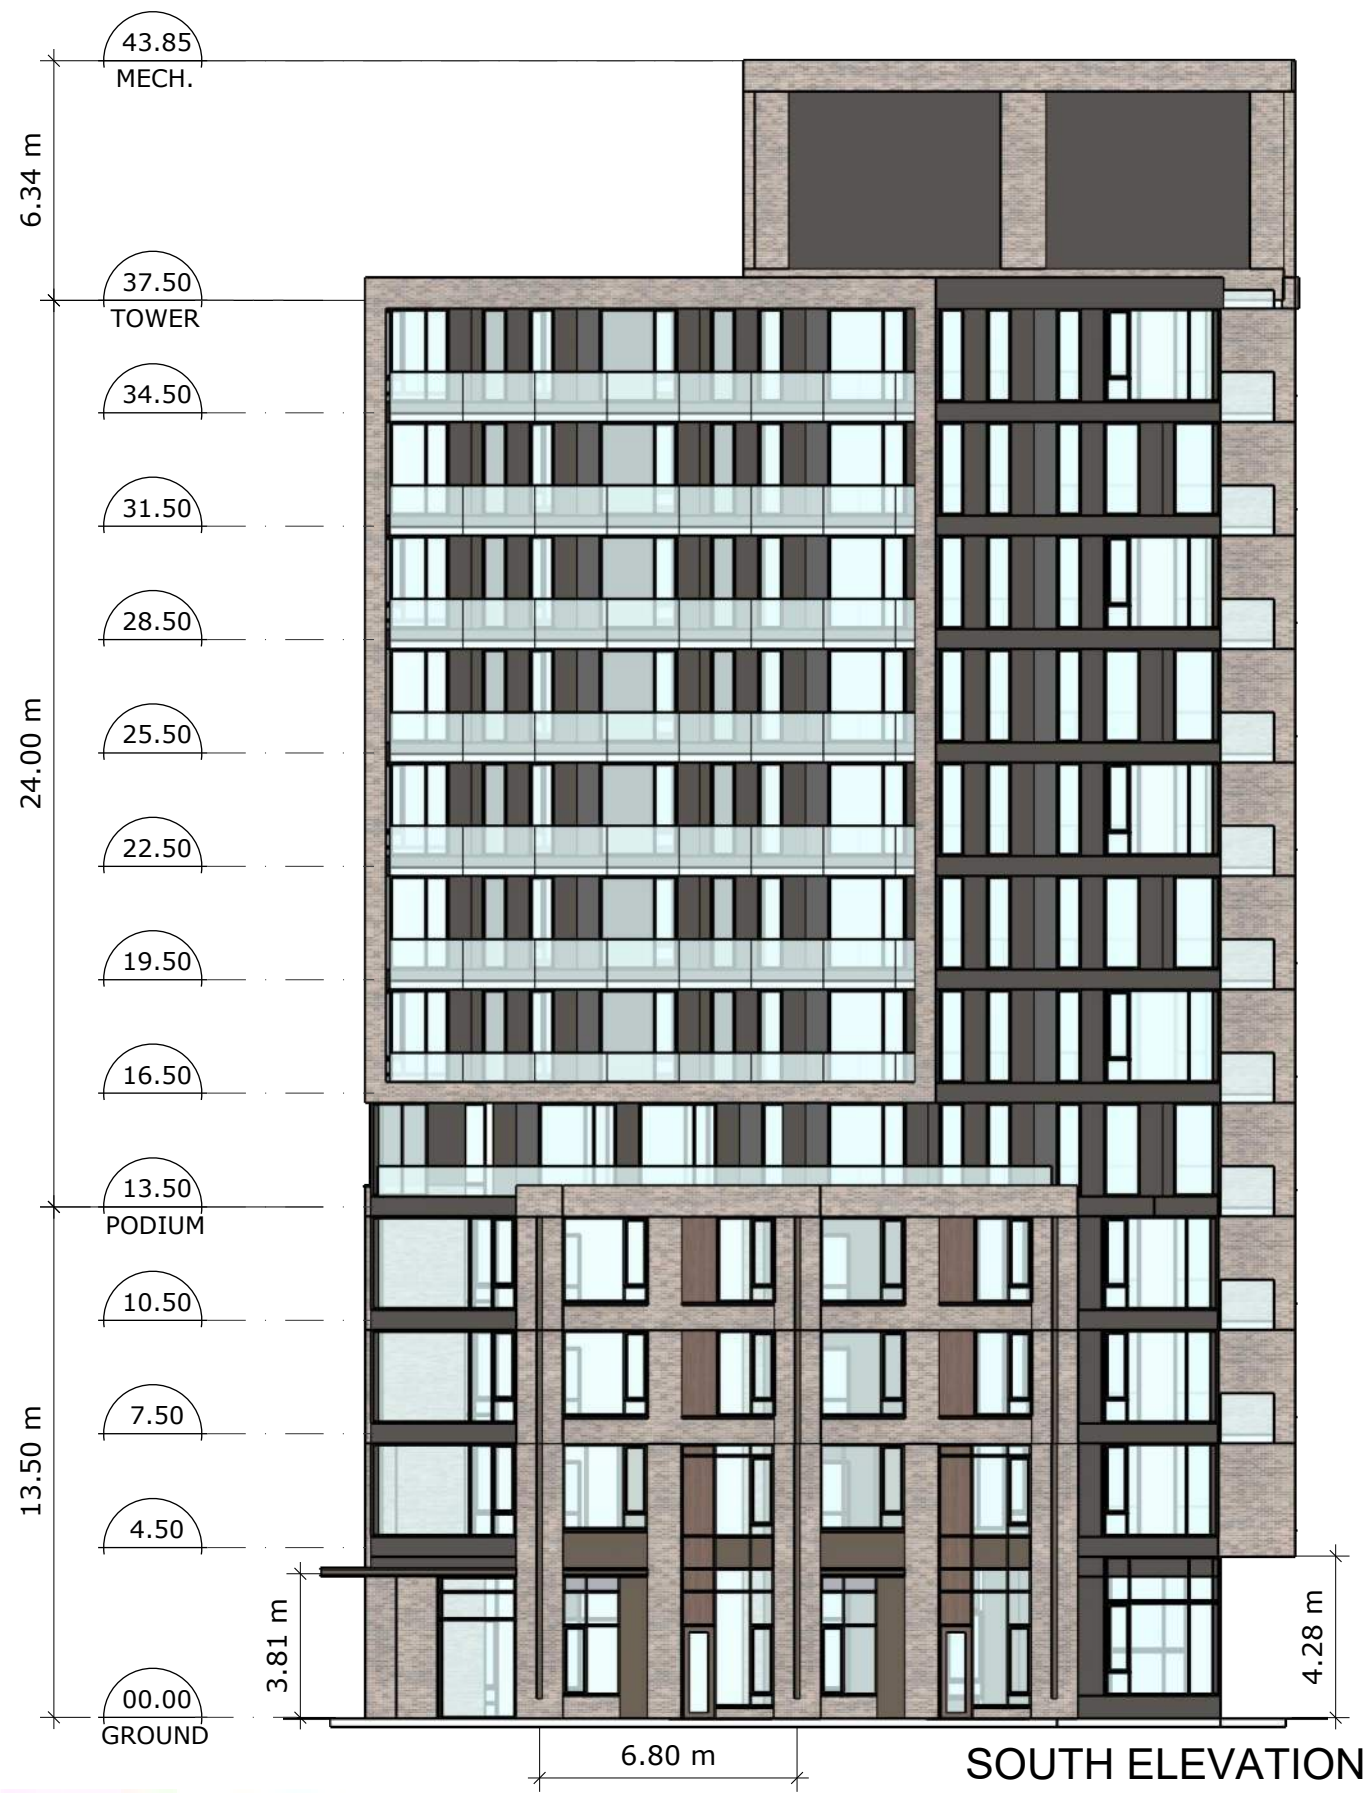

287 LORETTA

Elevations - North + South

SCALE - 1 : 200

March 20, 2026



287 LORETTA

Elevations - East

SCALE - 1 : 200

March 20, 2026



287 LORETTA

Elevations - West

SCALE - 1 : 200

March 20, 2026