





1110 FISHER AVENUE

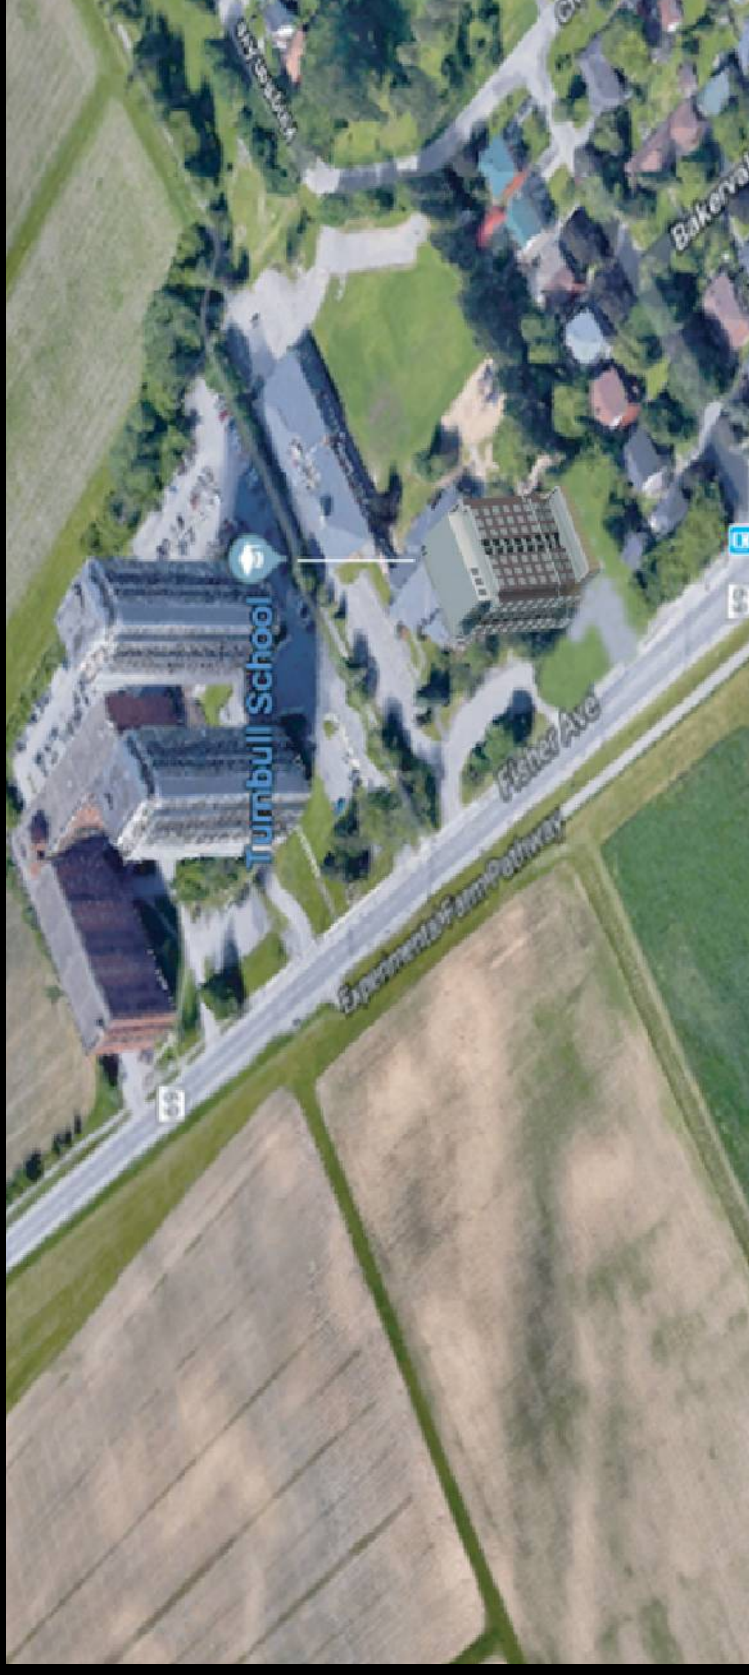

CONCEPT DESIGN

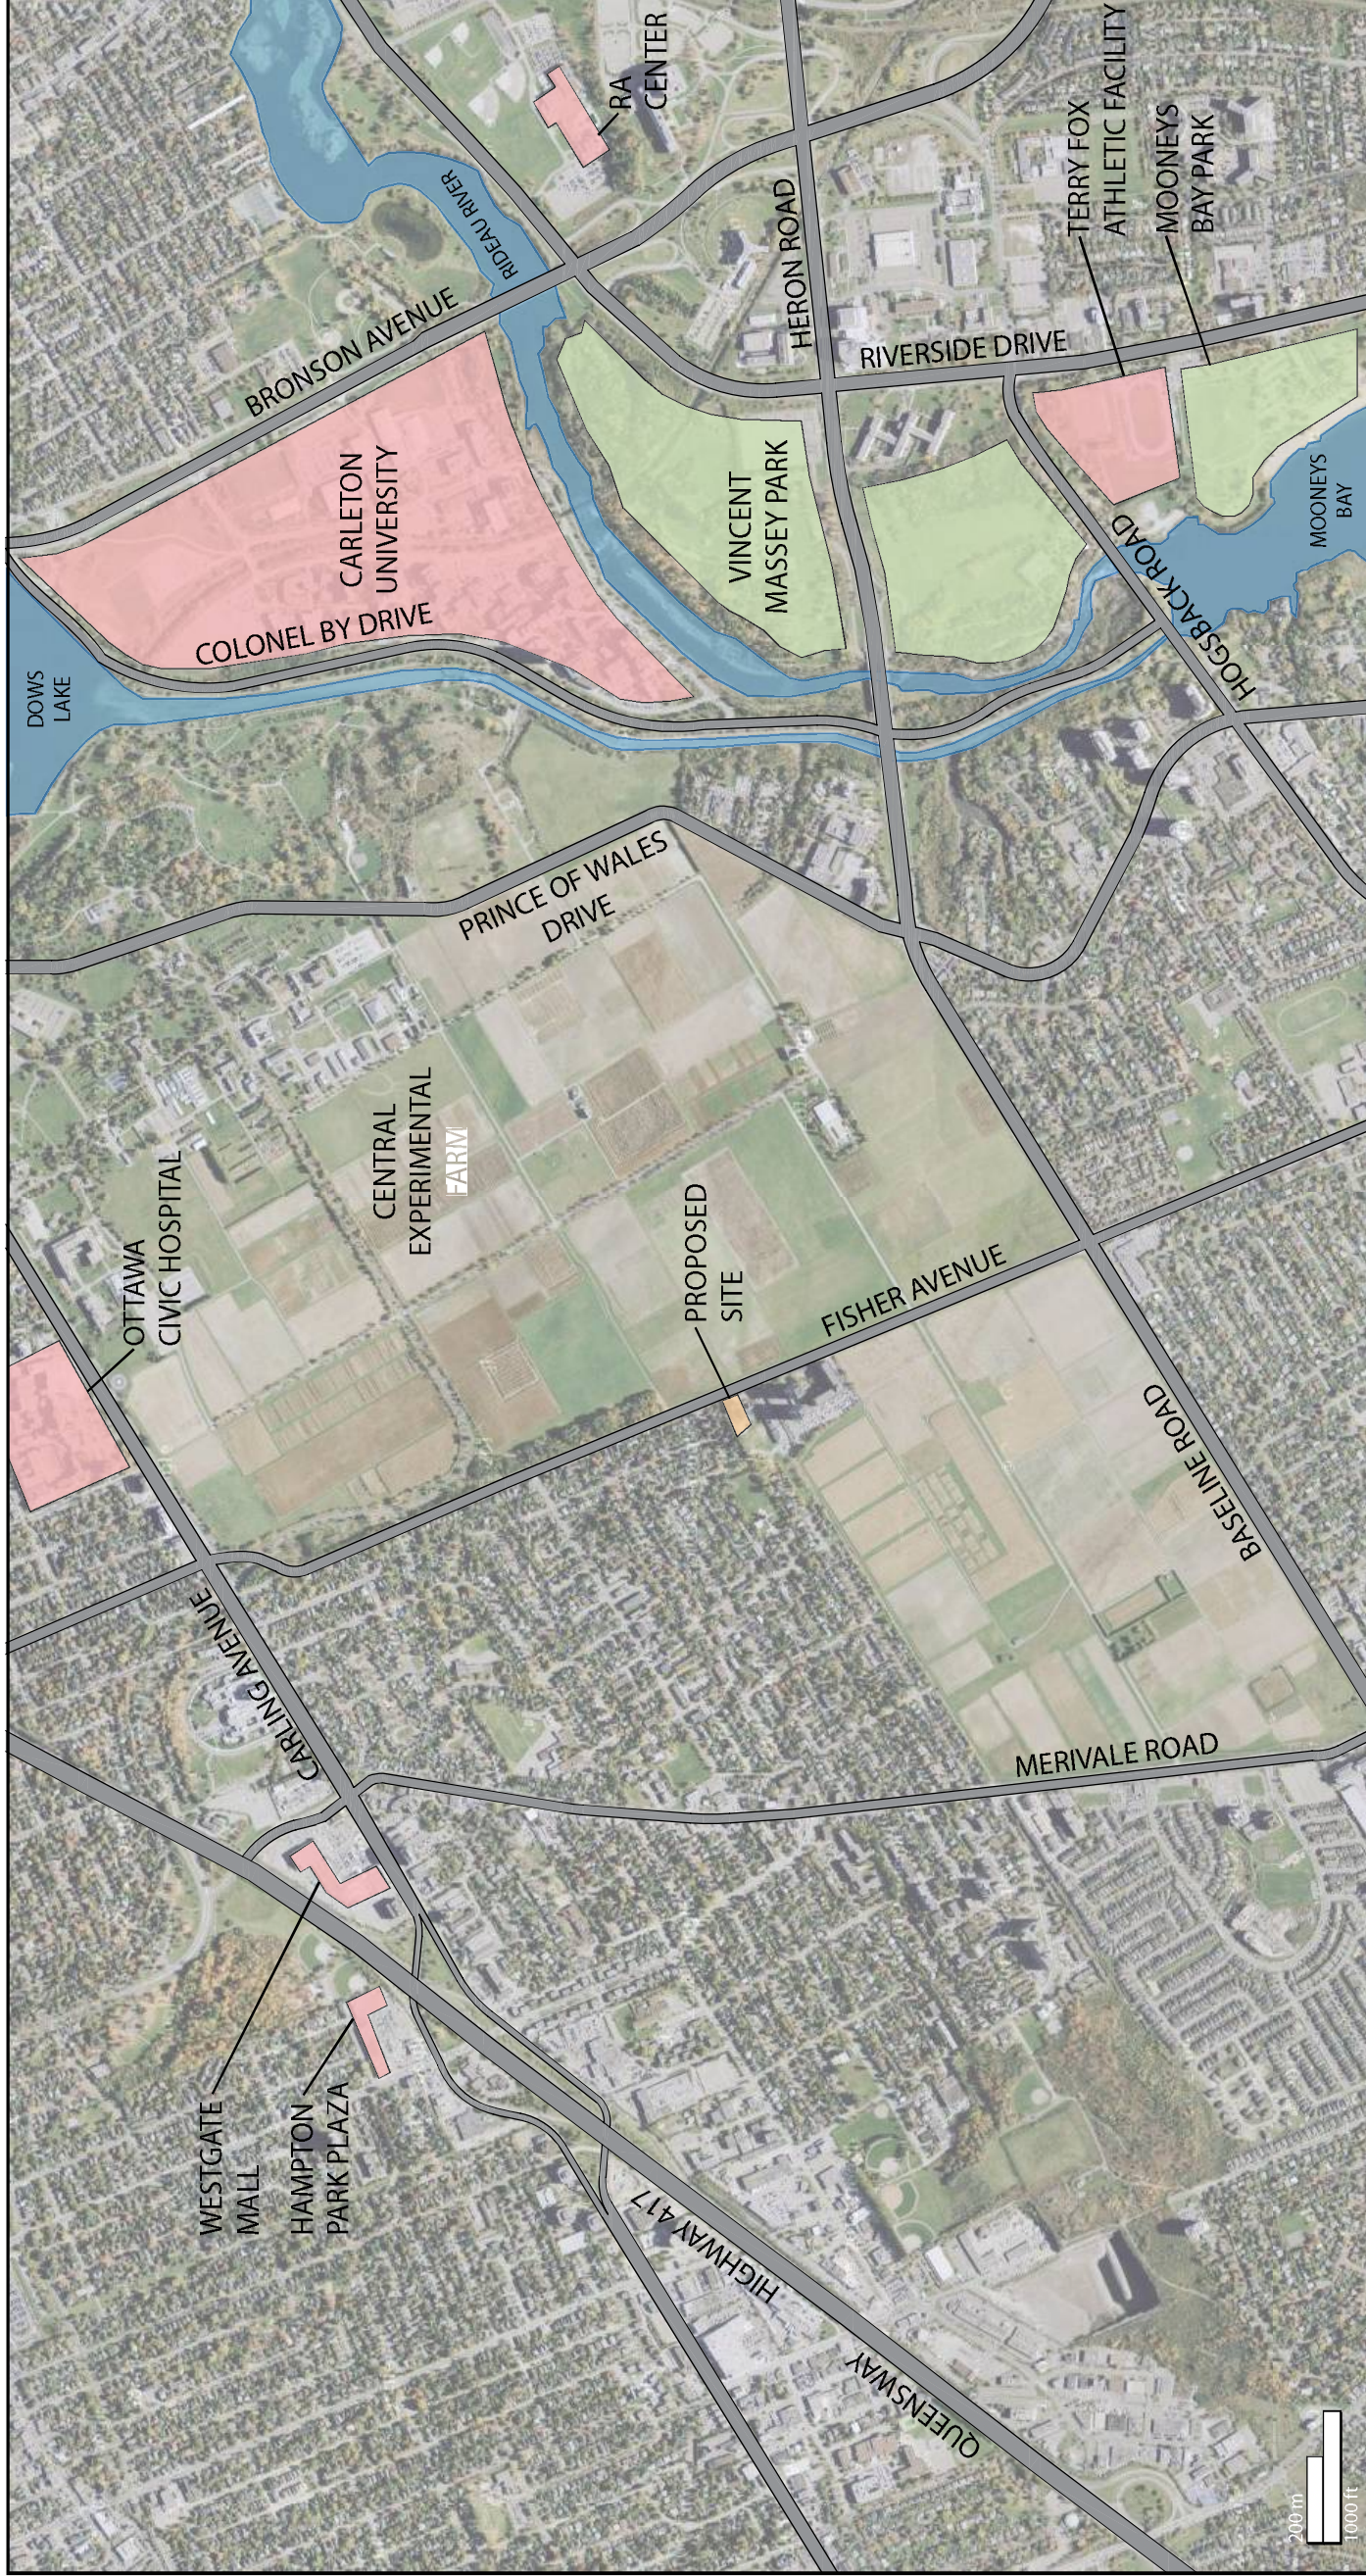

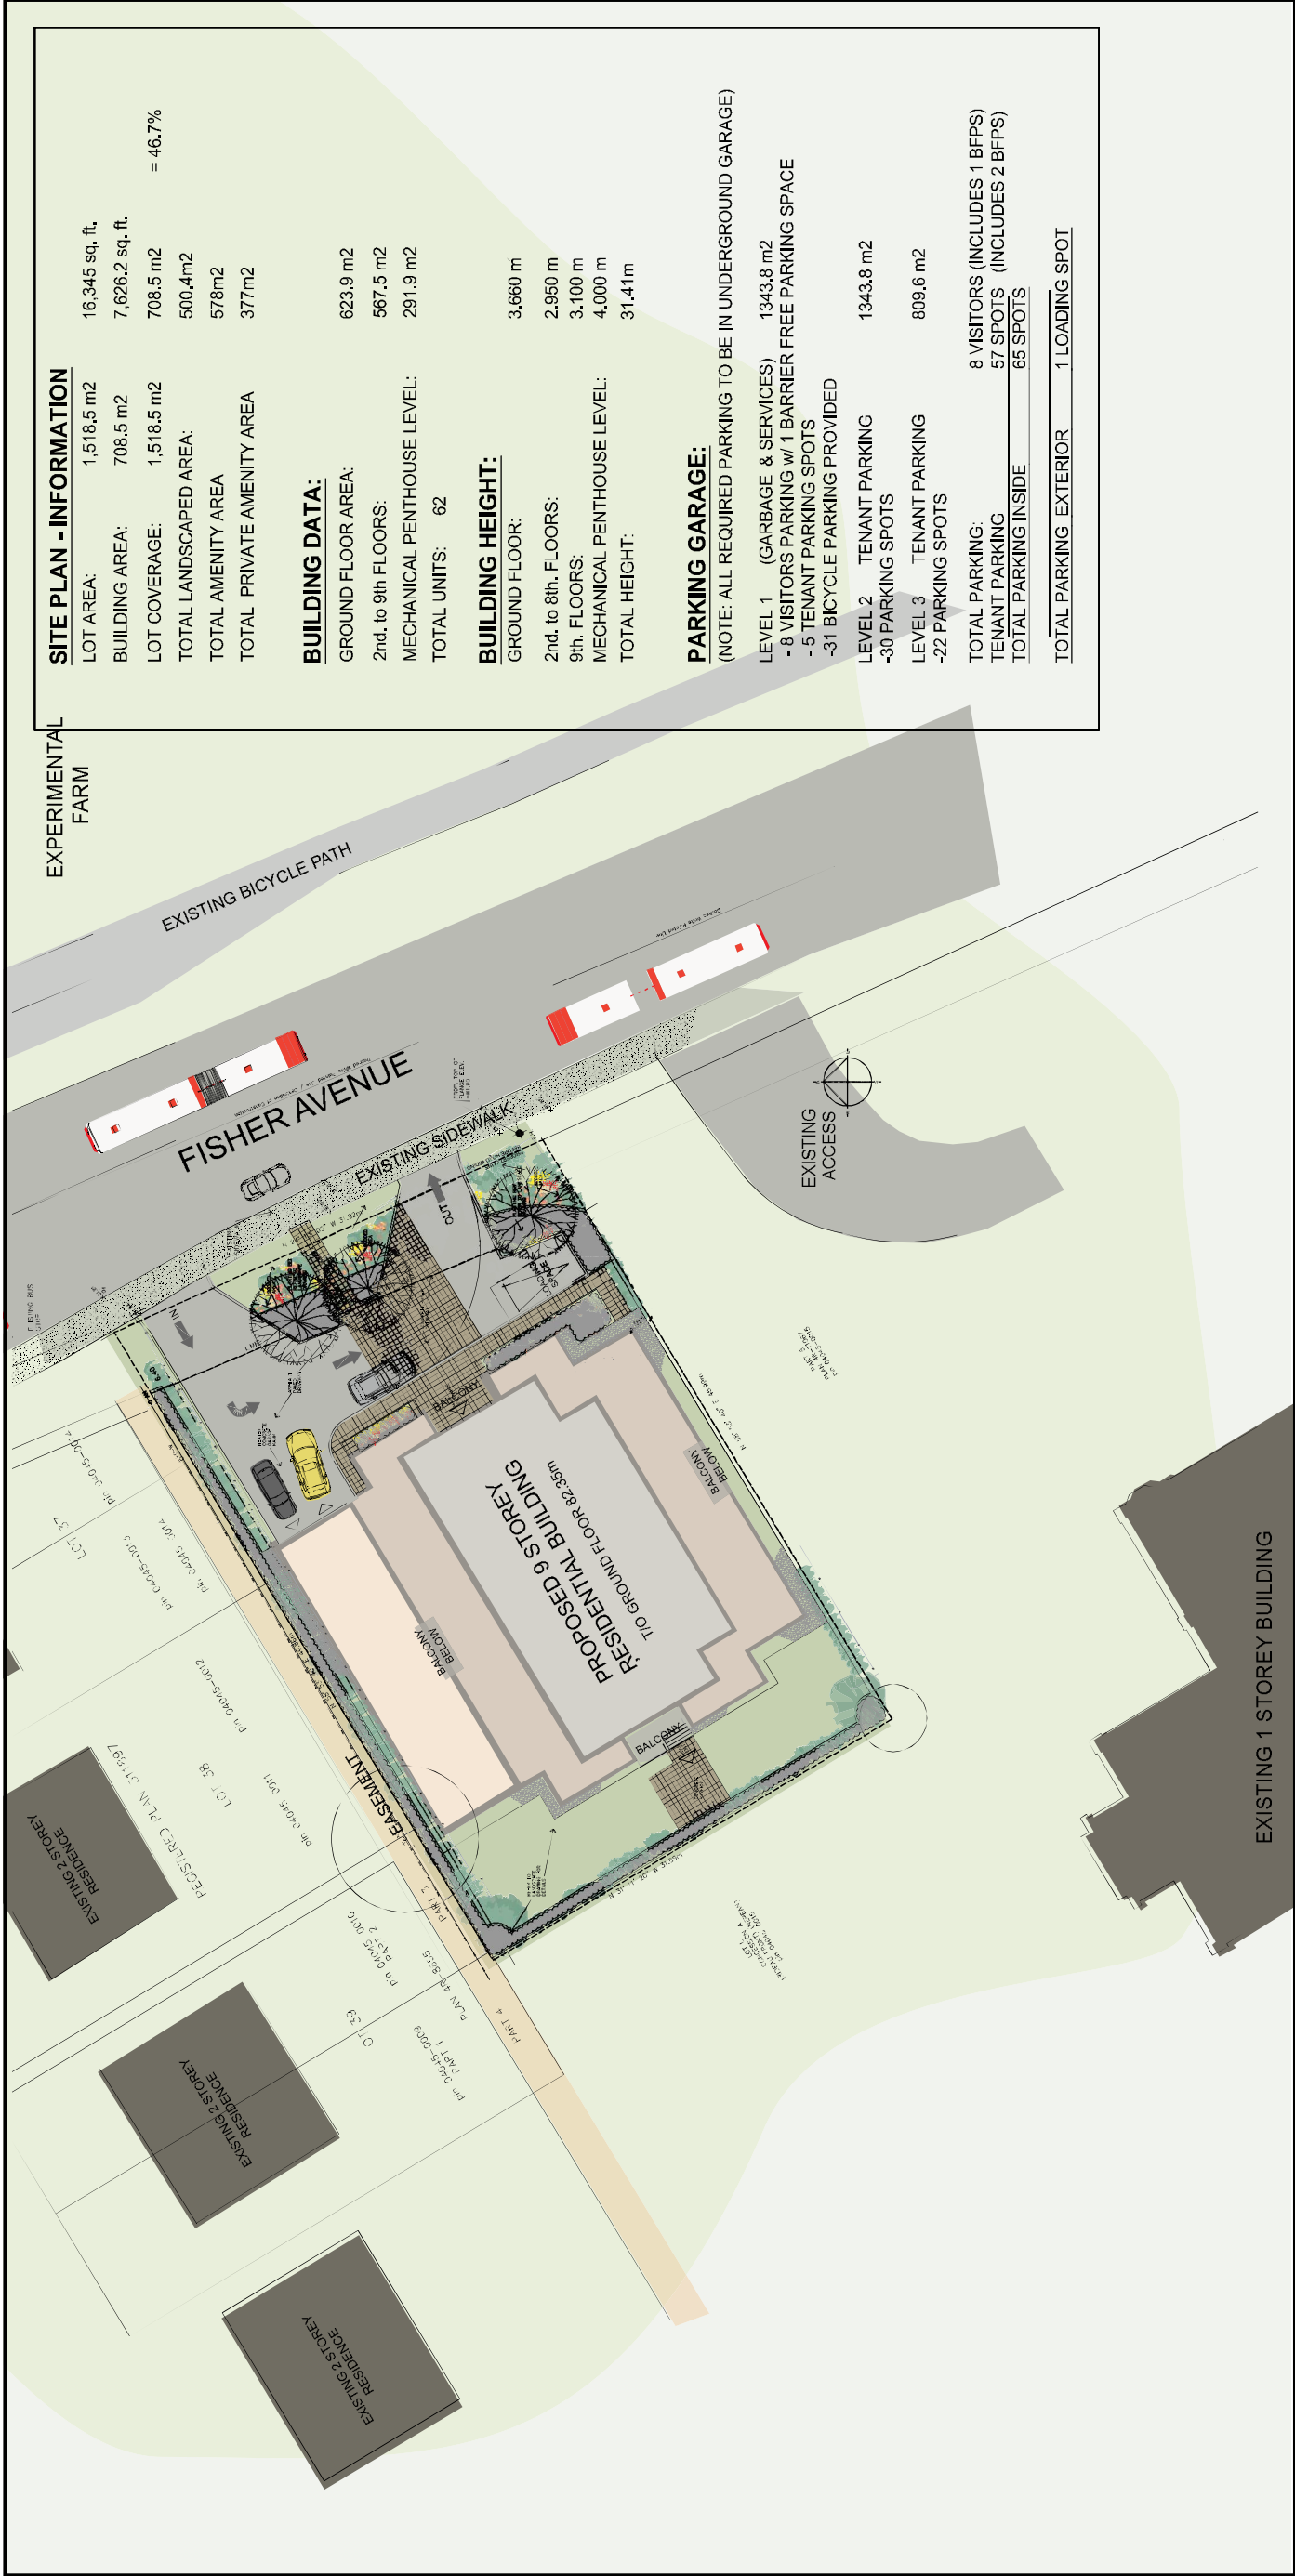


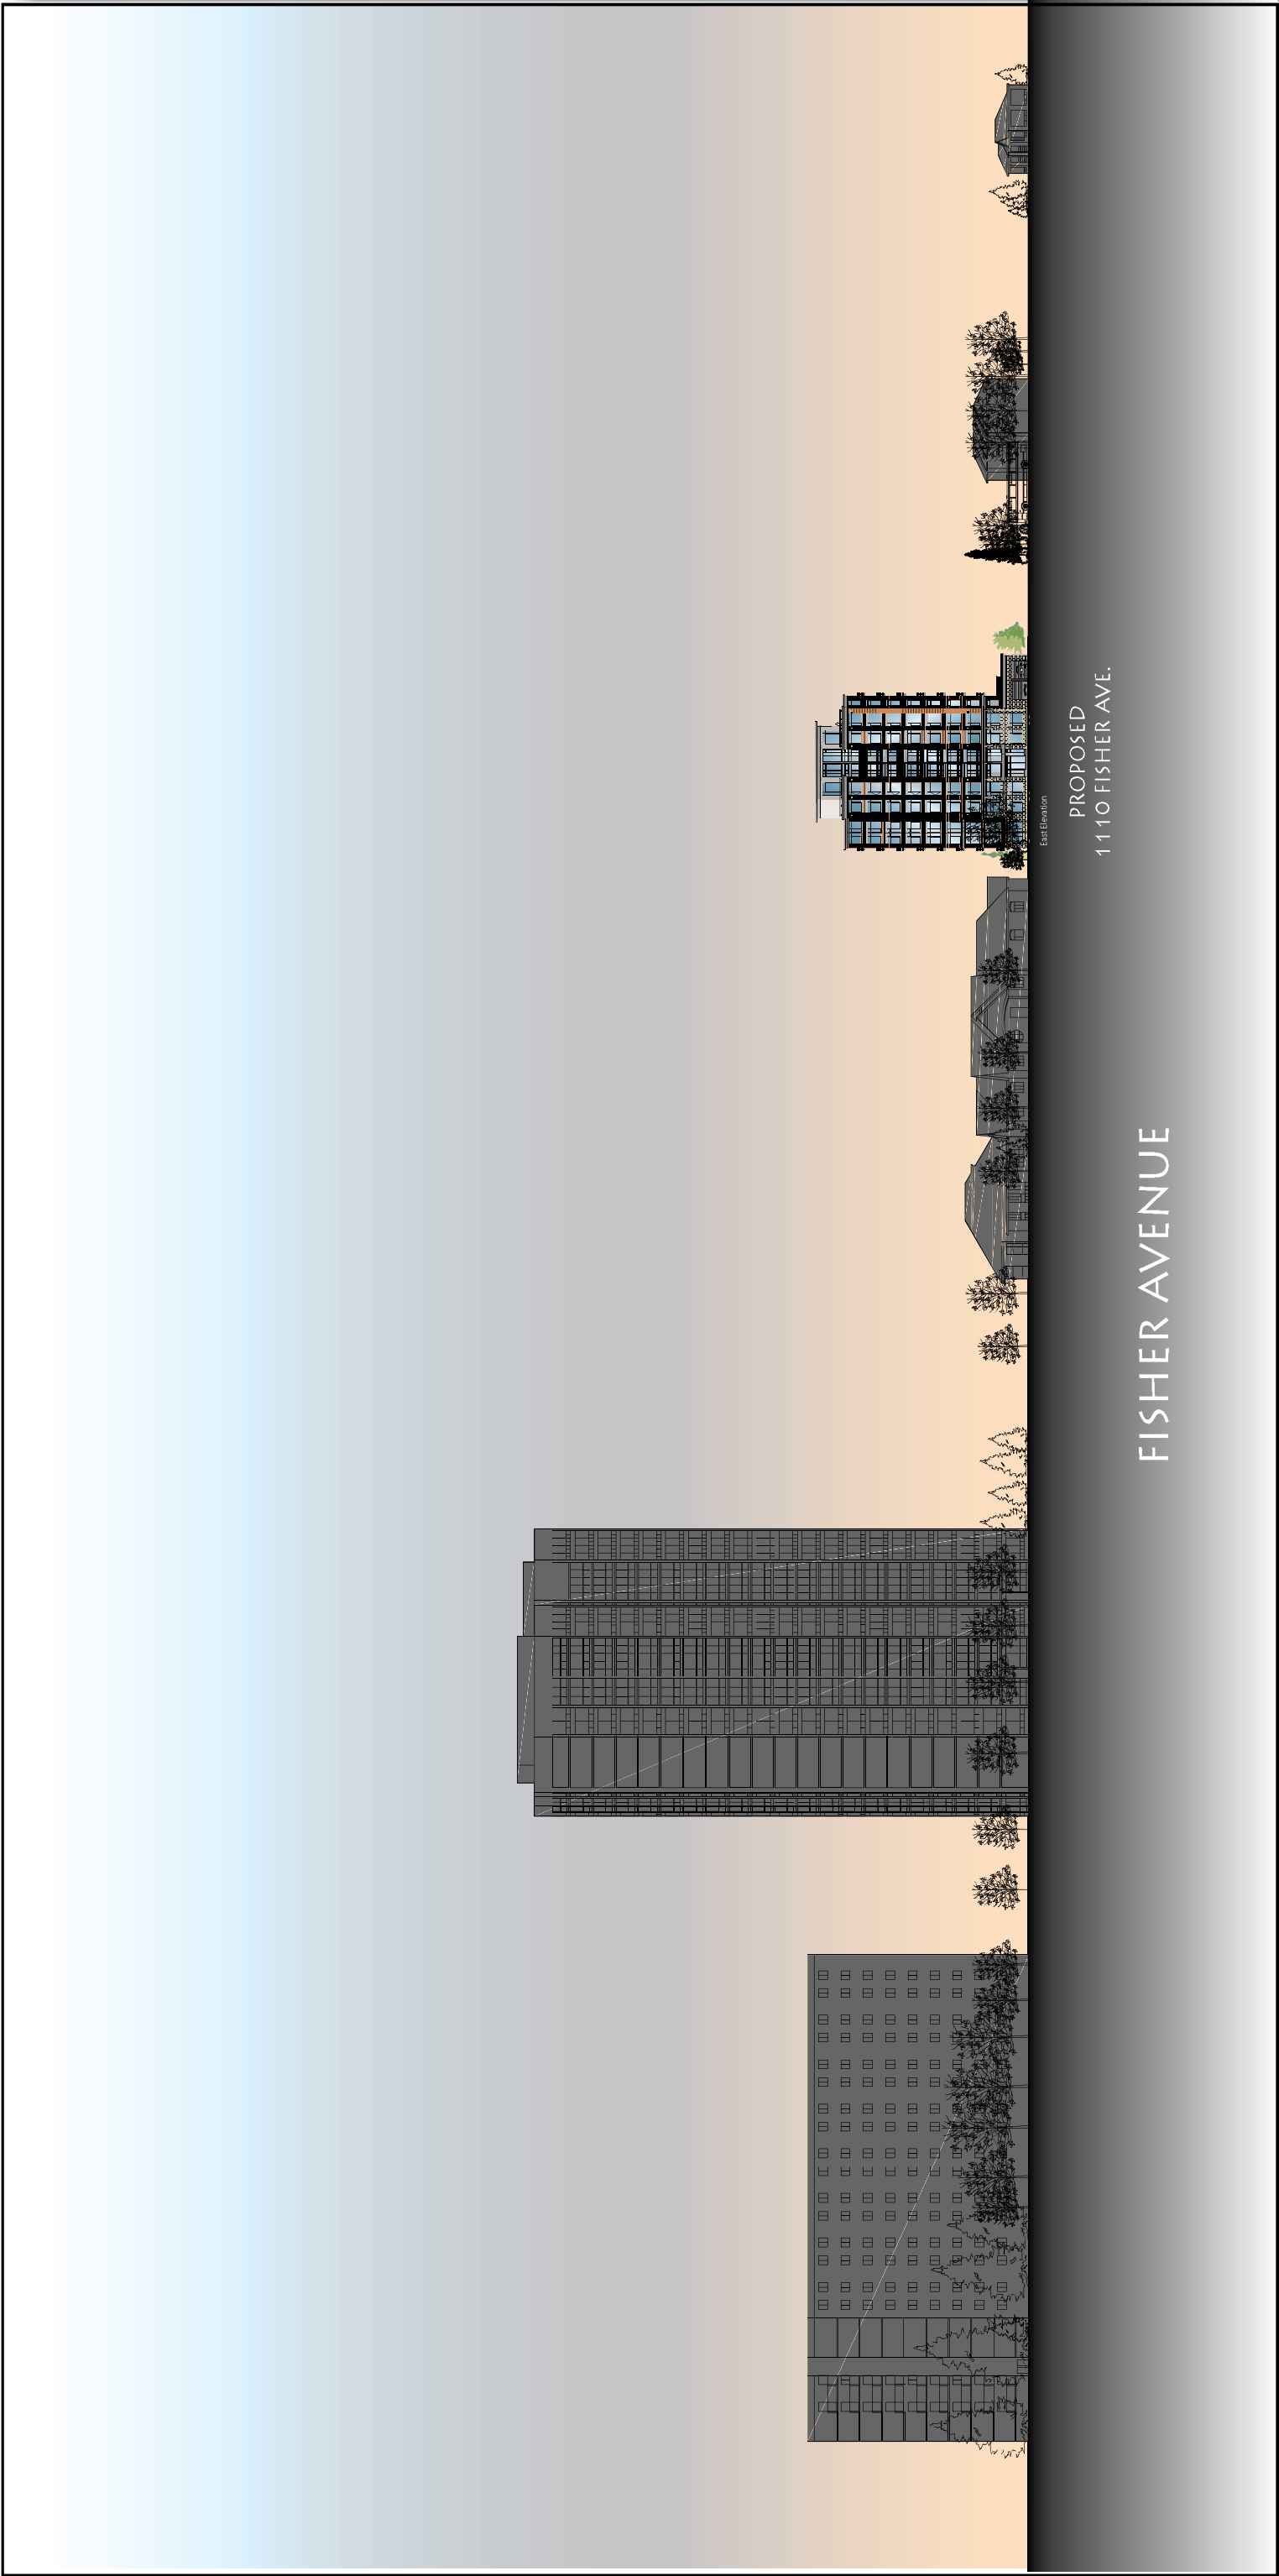


FISHER AVENUE

PROPOSED
1110 FISHER AVE.


WINTER SOLSTICE

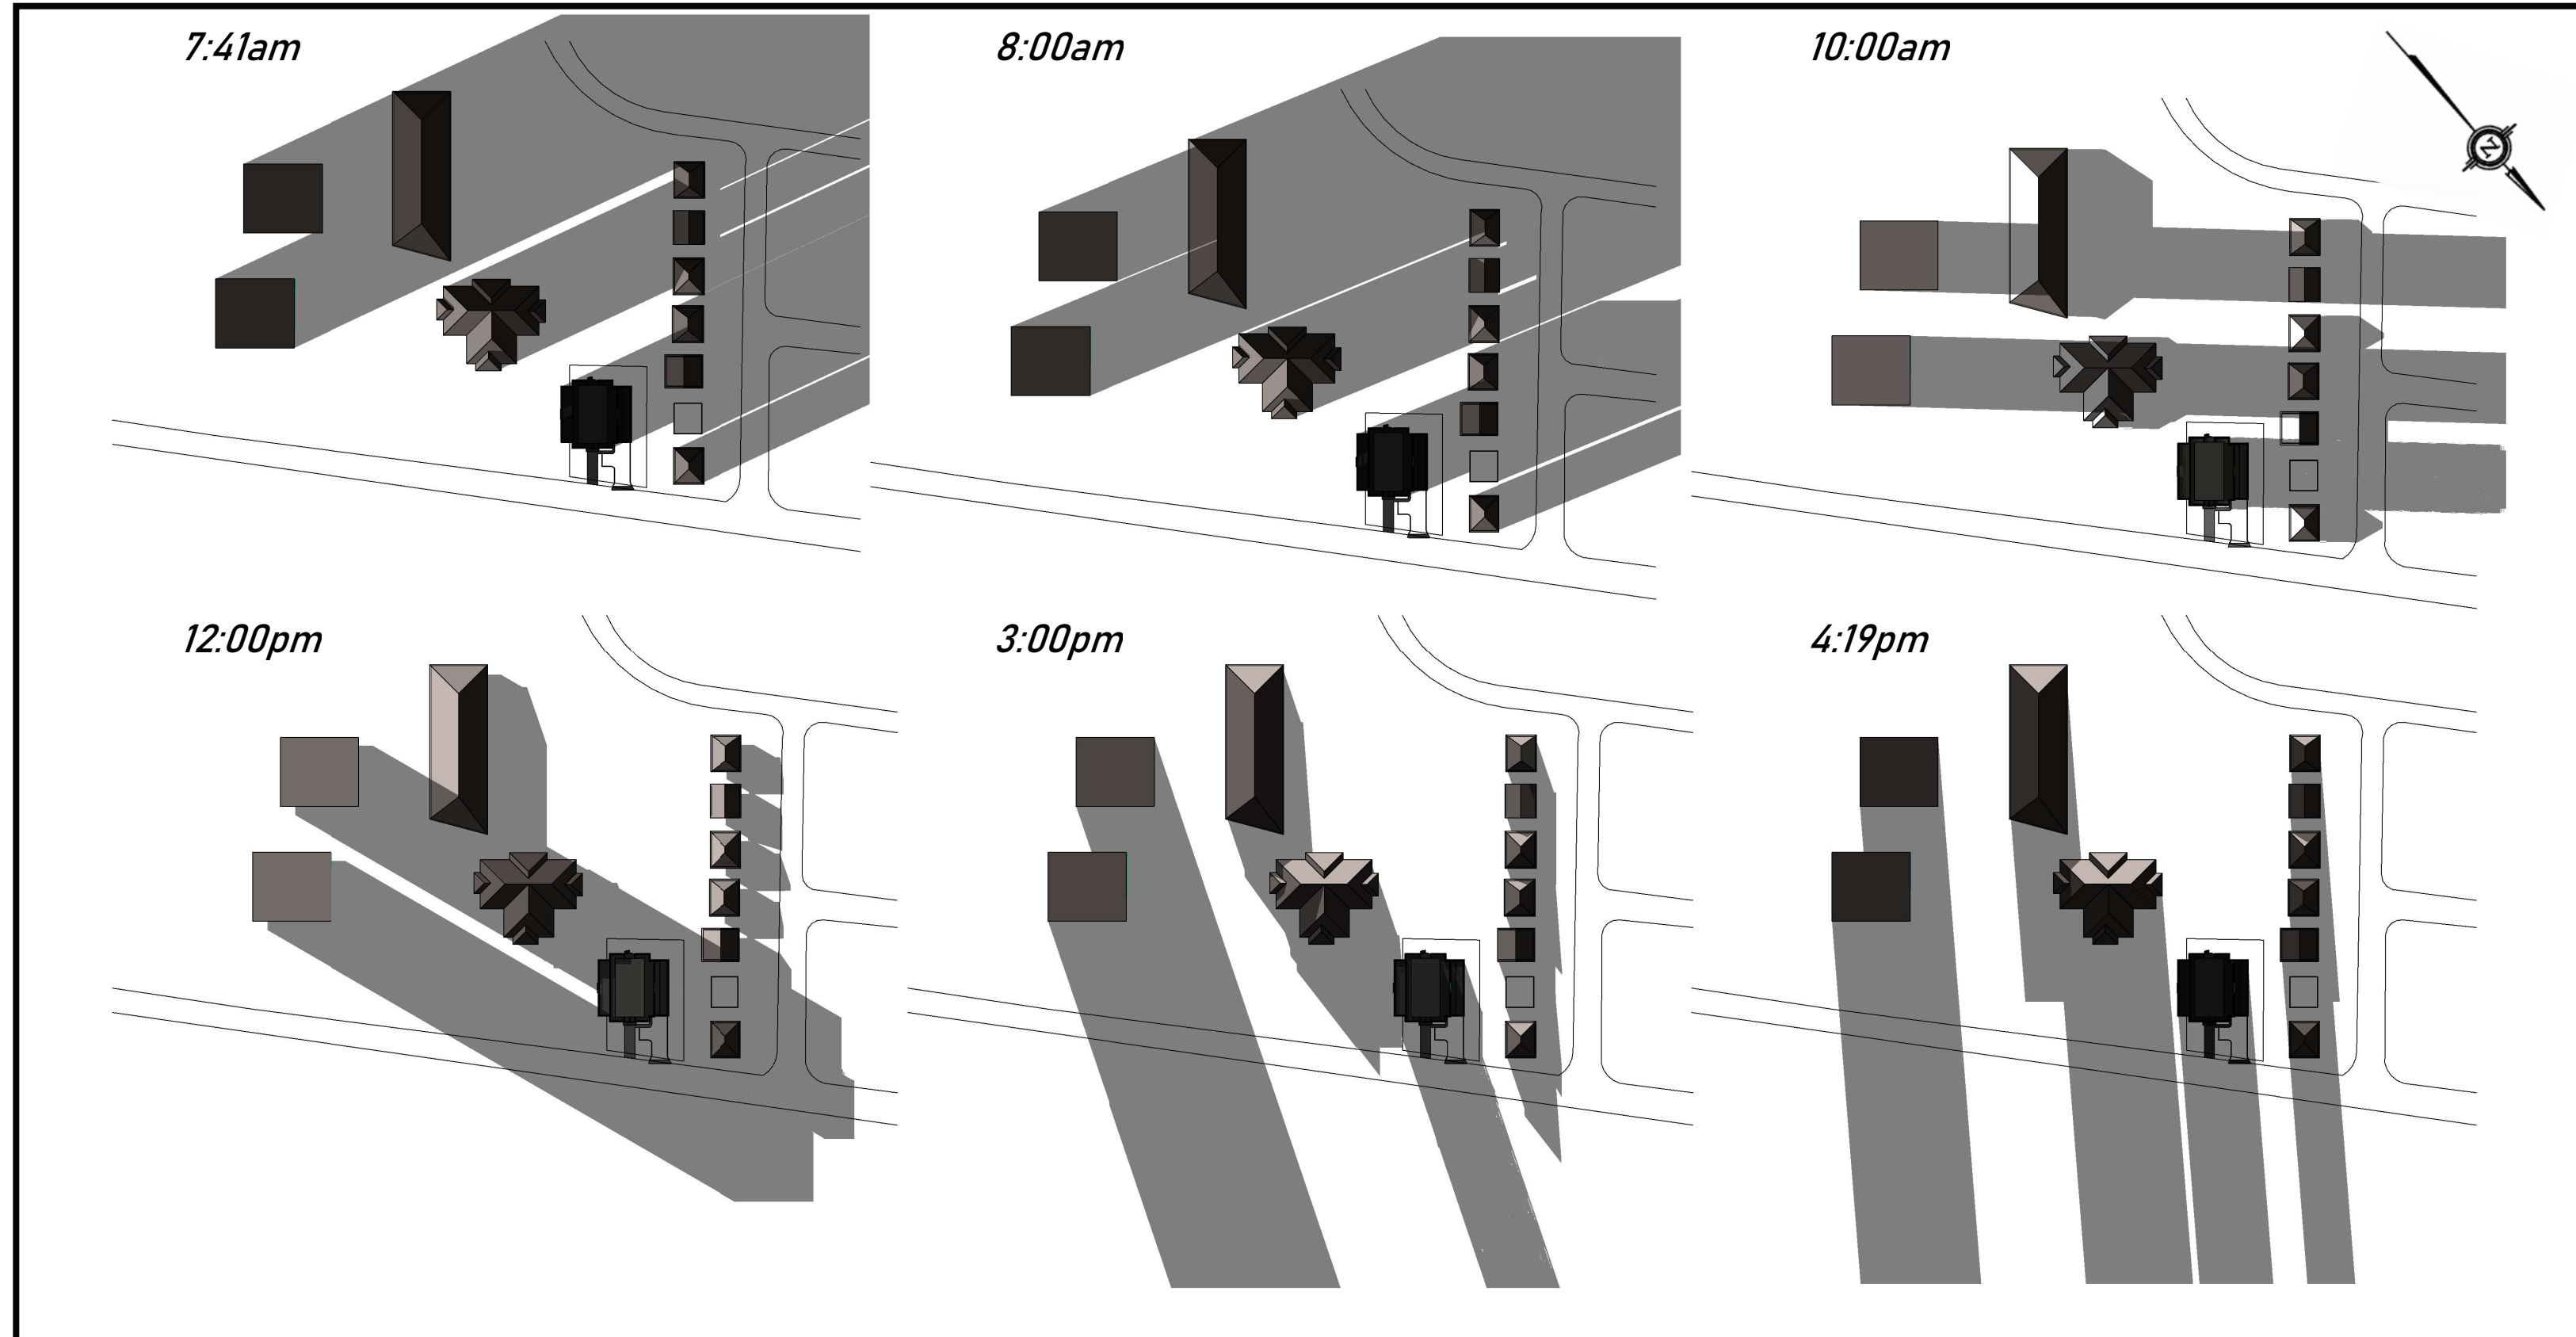


SPRING EQUINOX

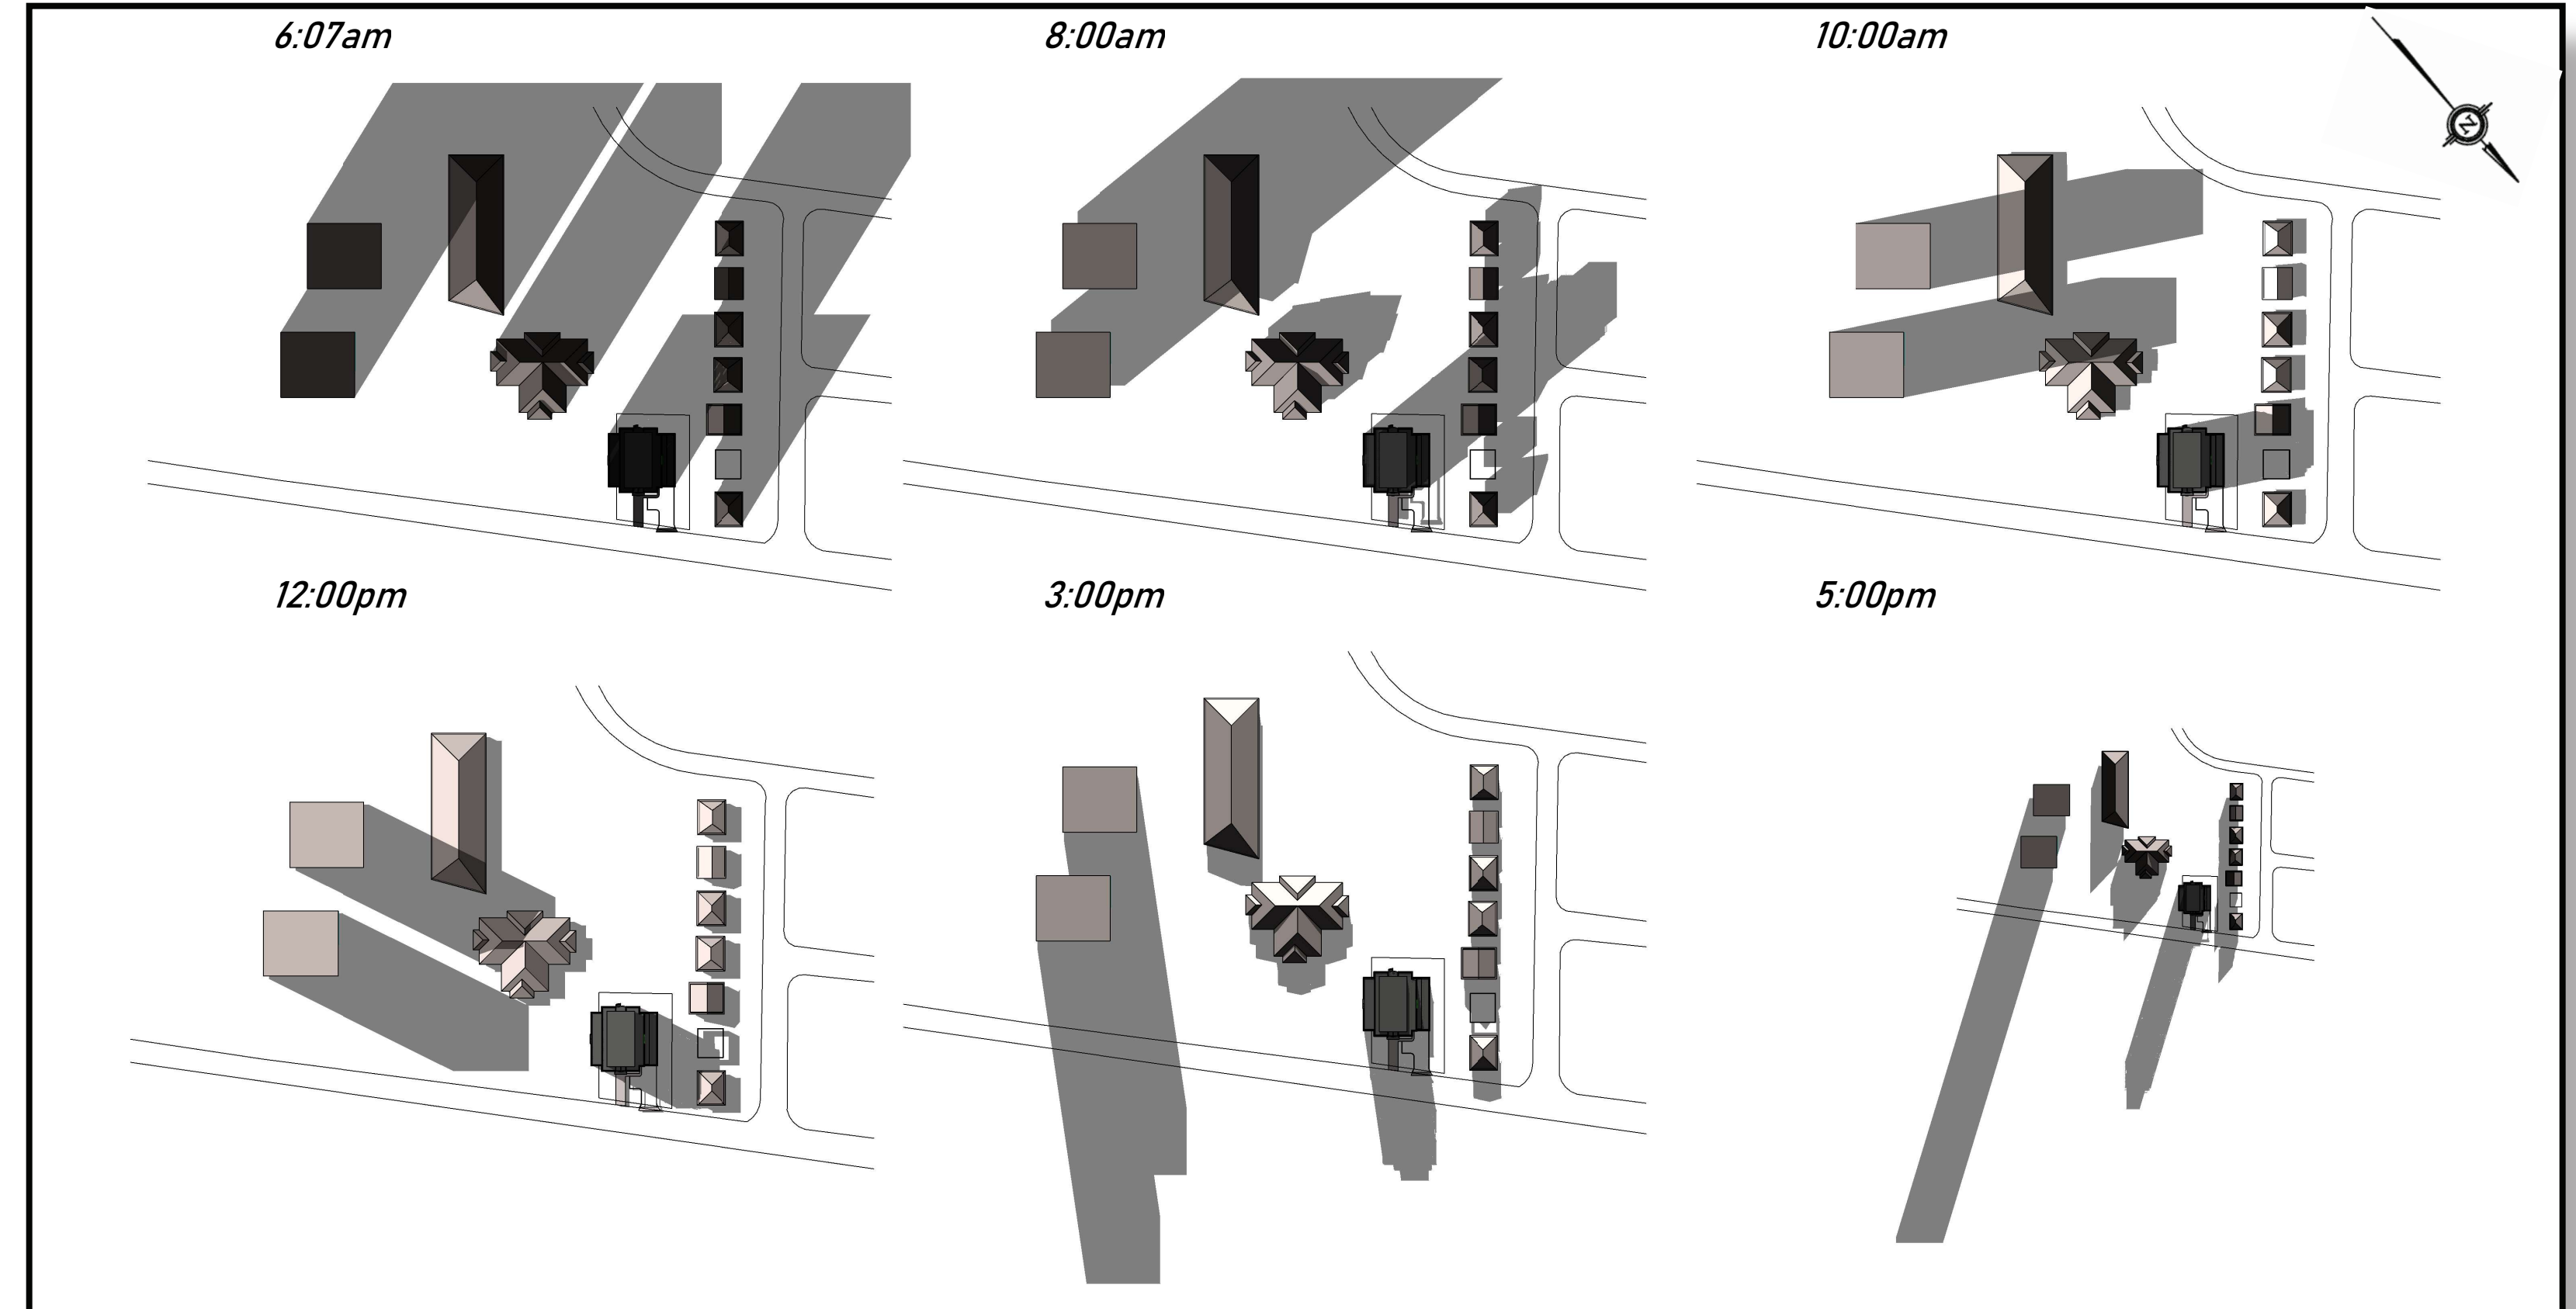


SUMMER SOLSTICE

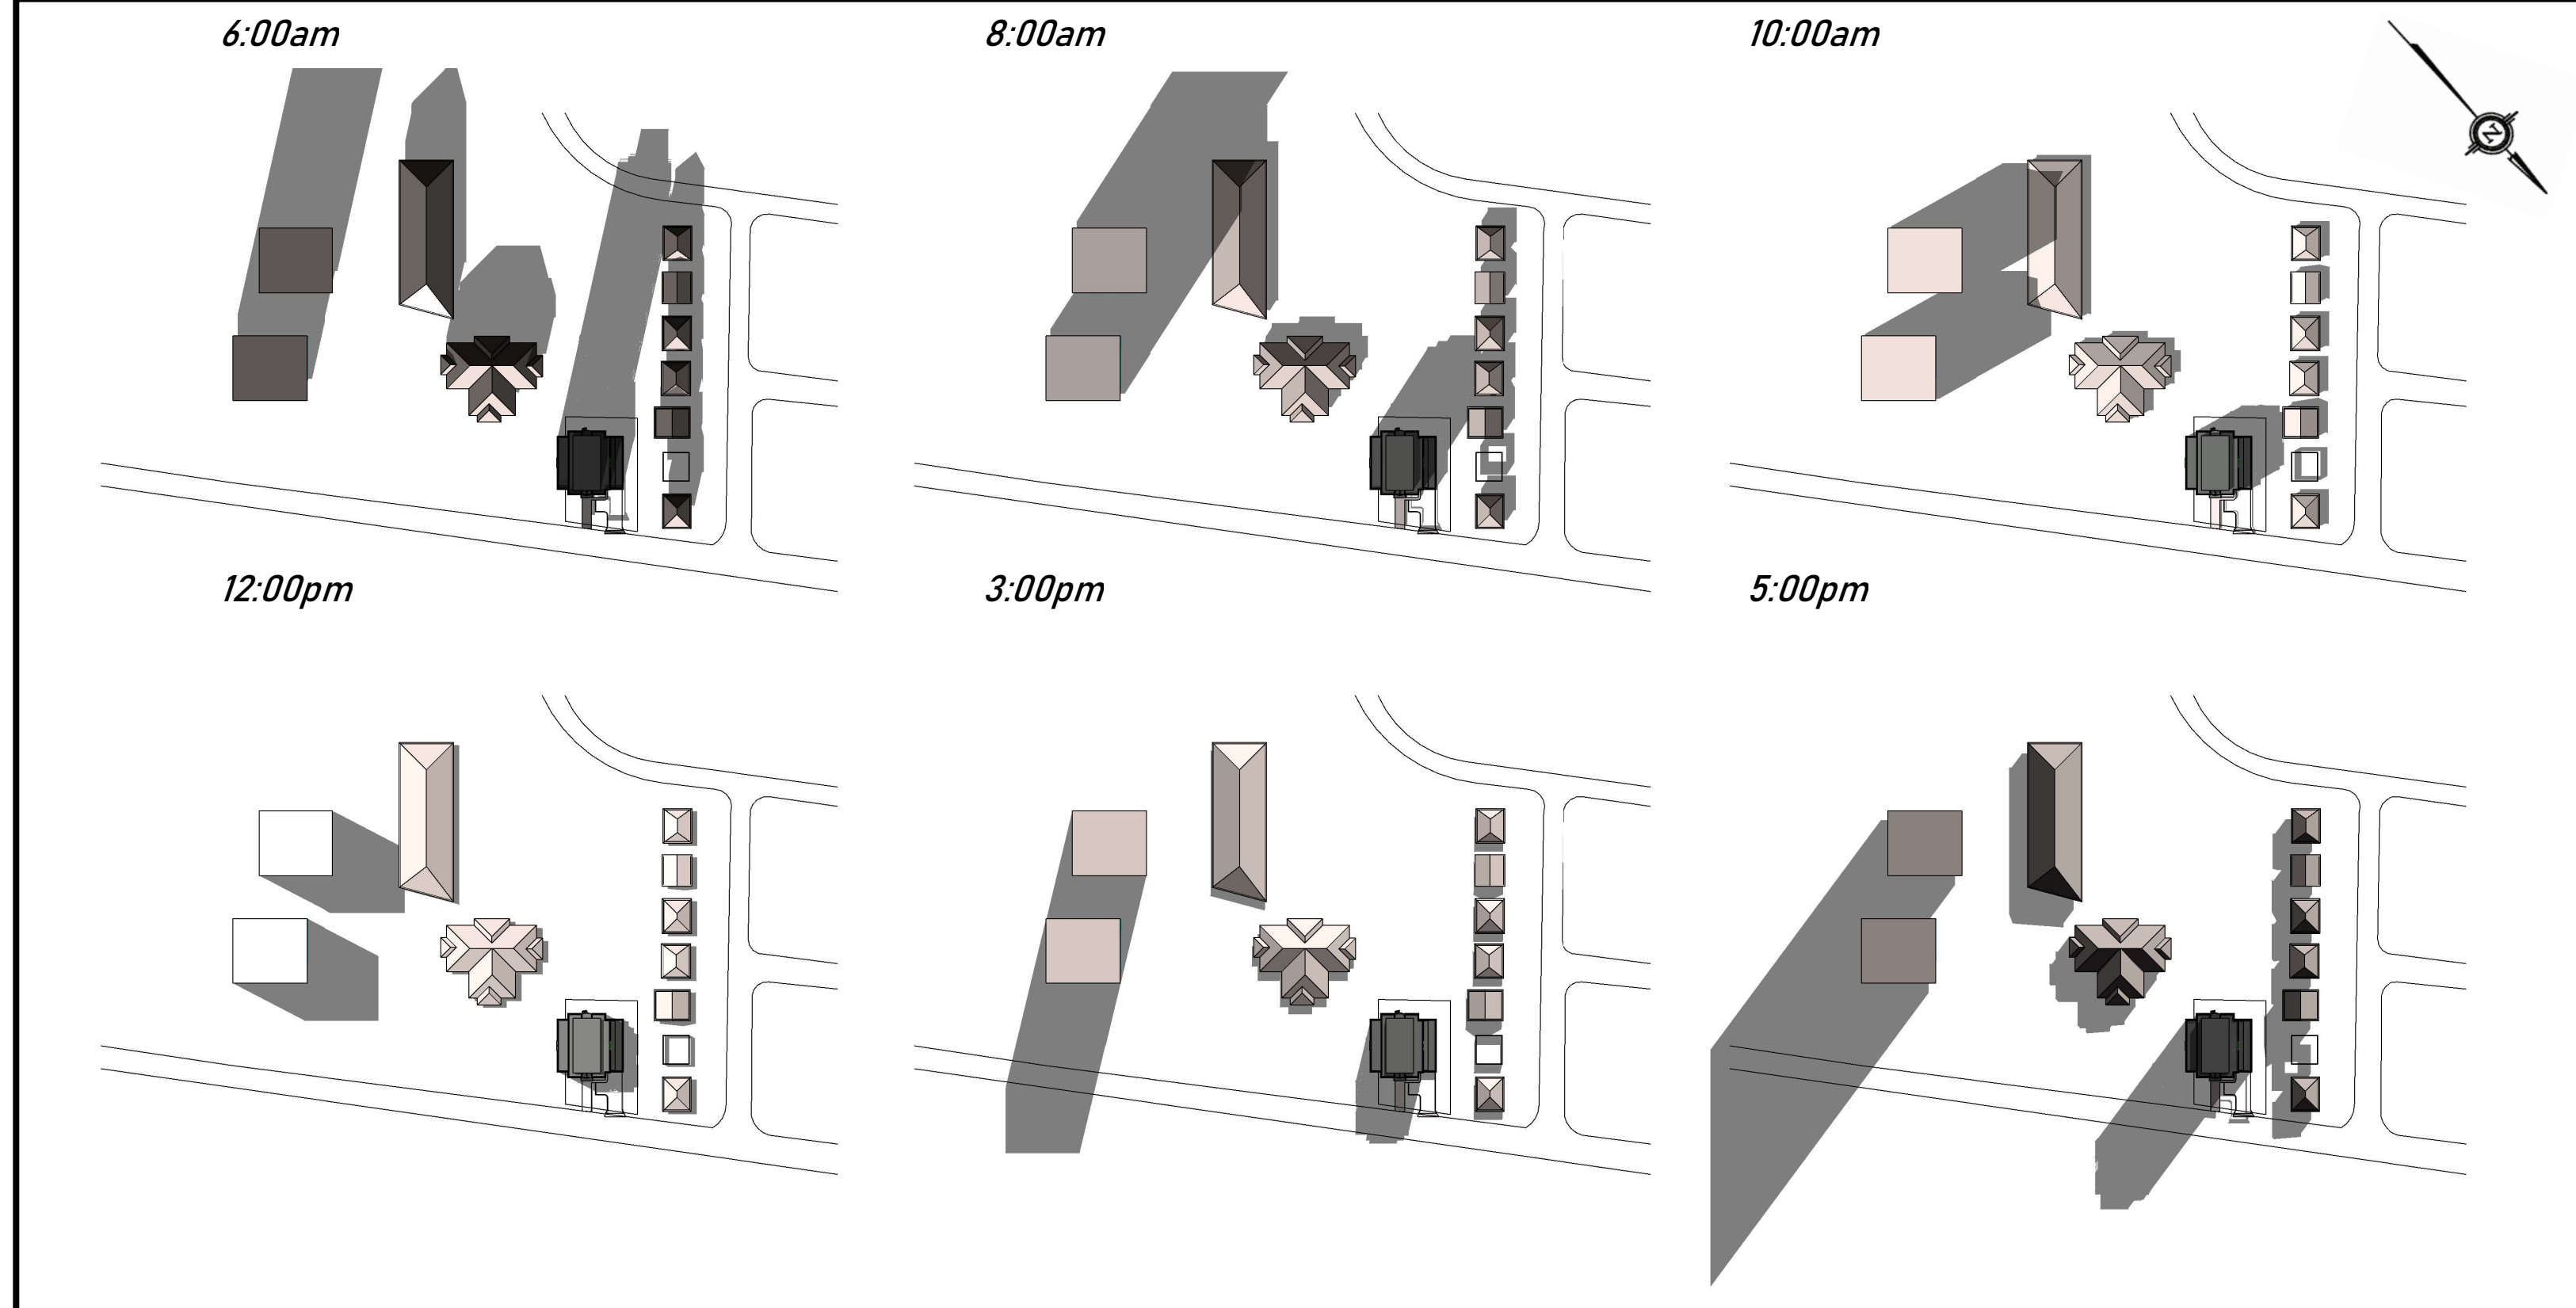


FALL EQUINOX

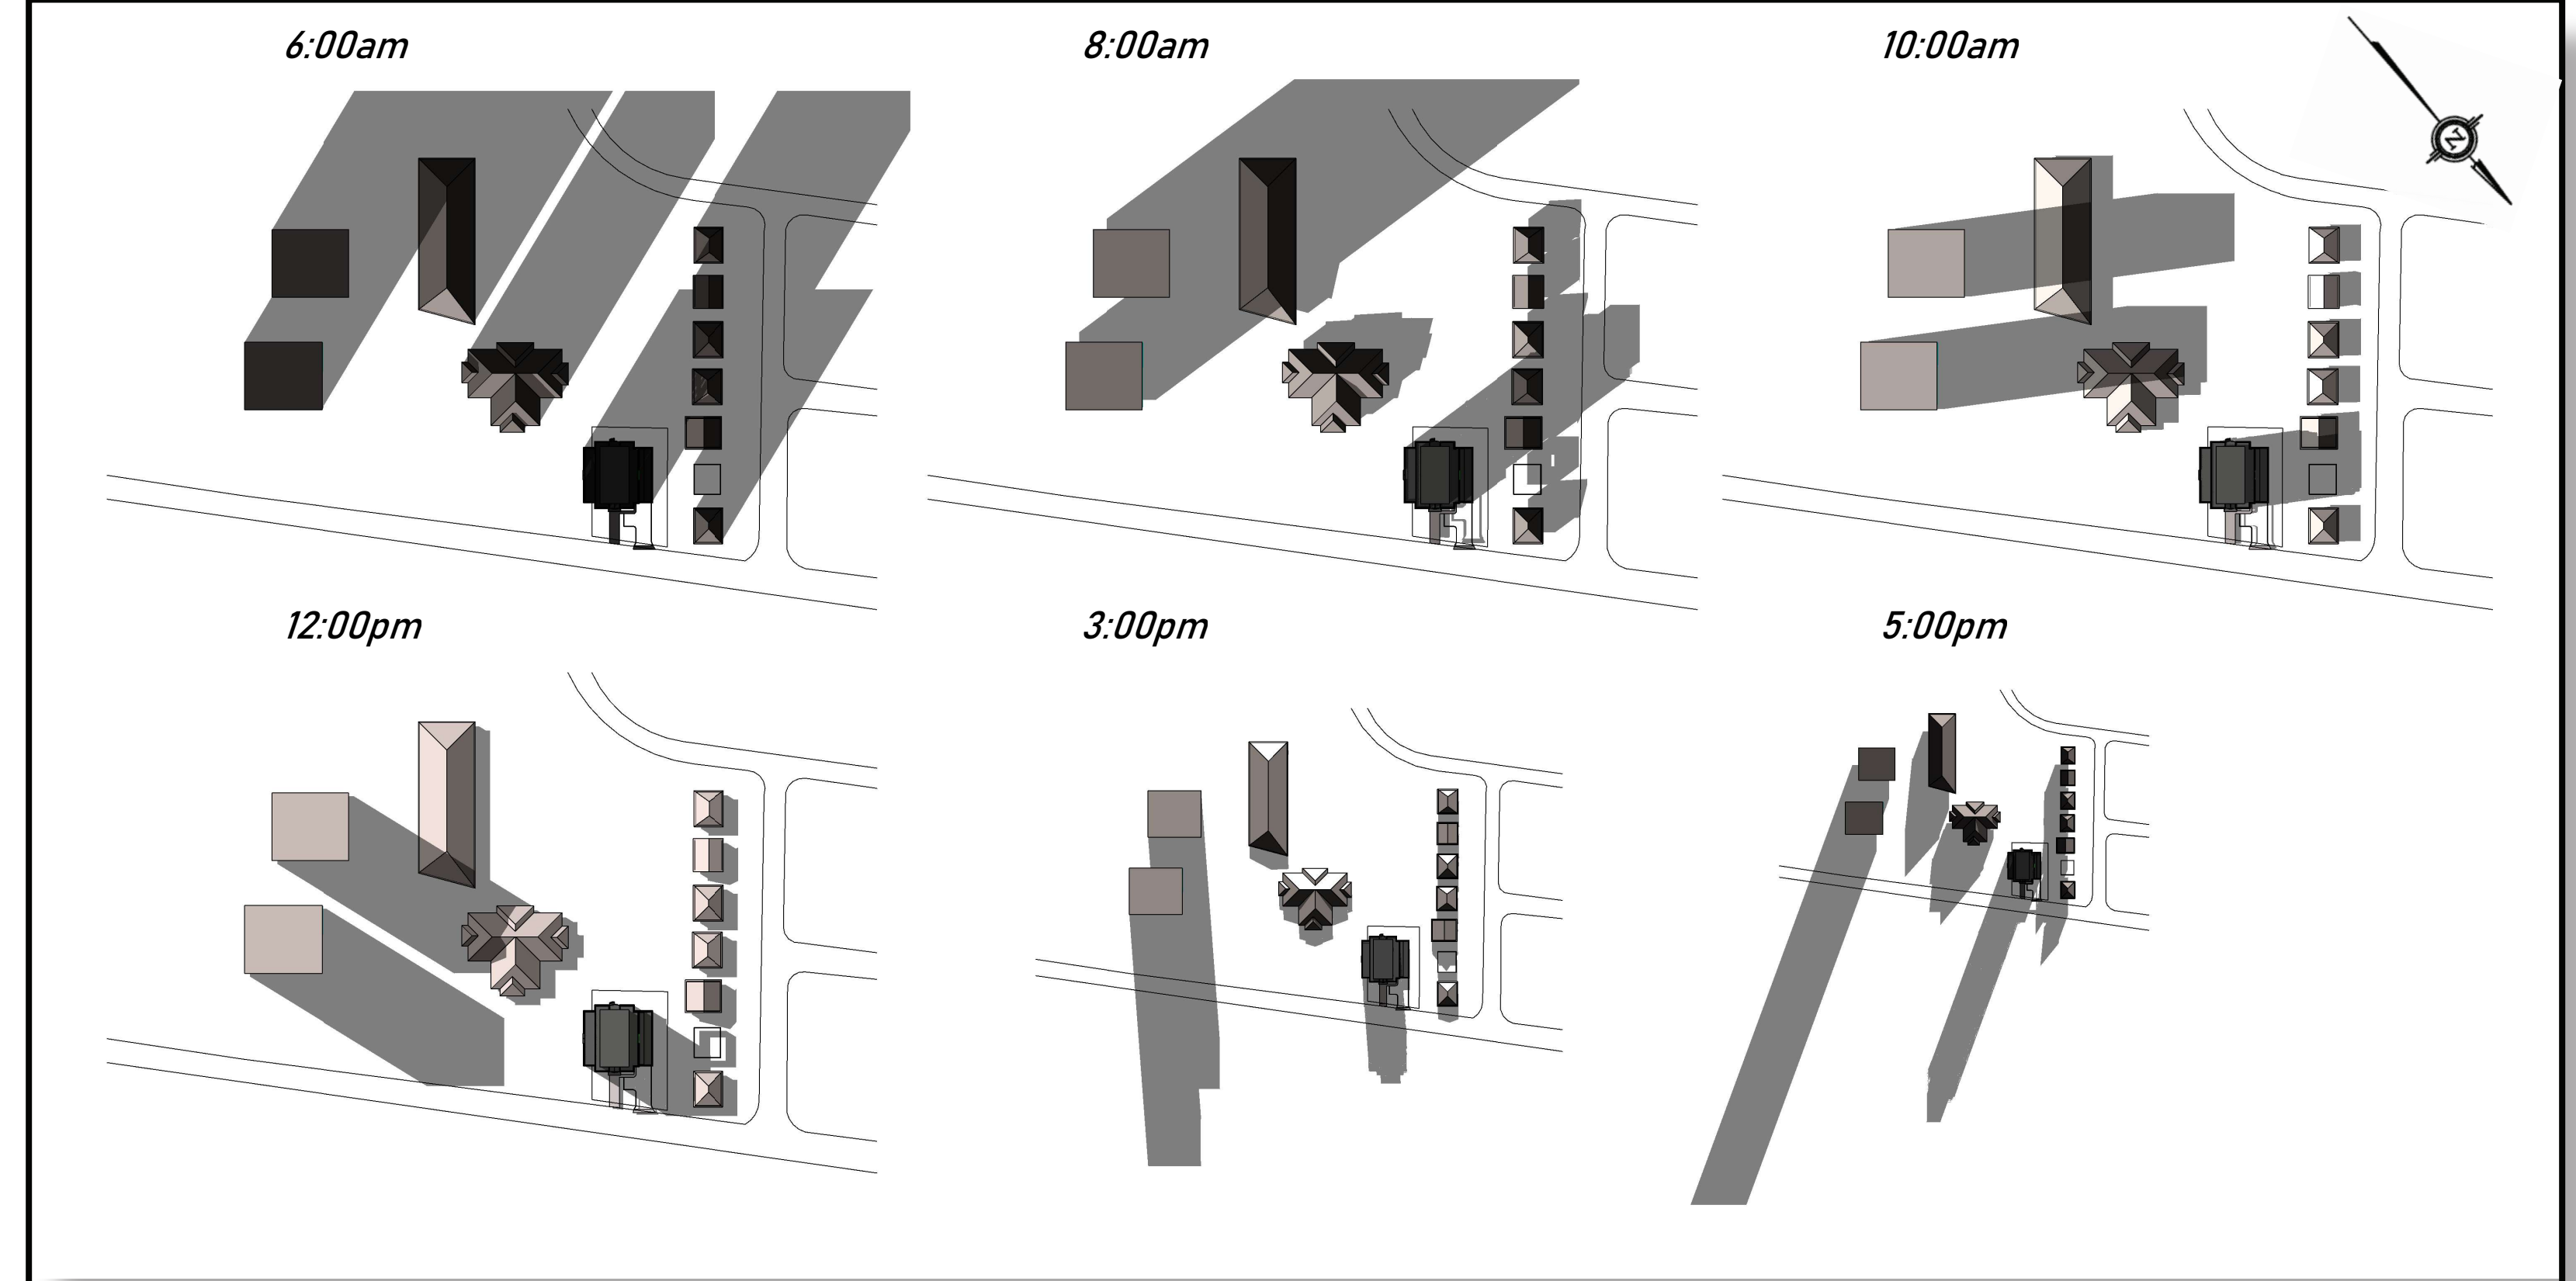


FRONT & SIDE ELEVATION

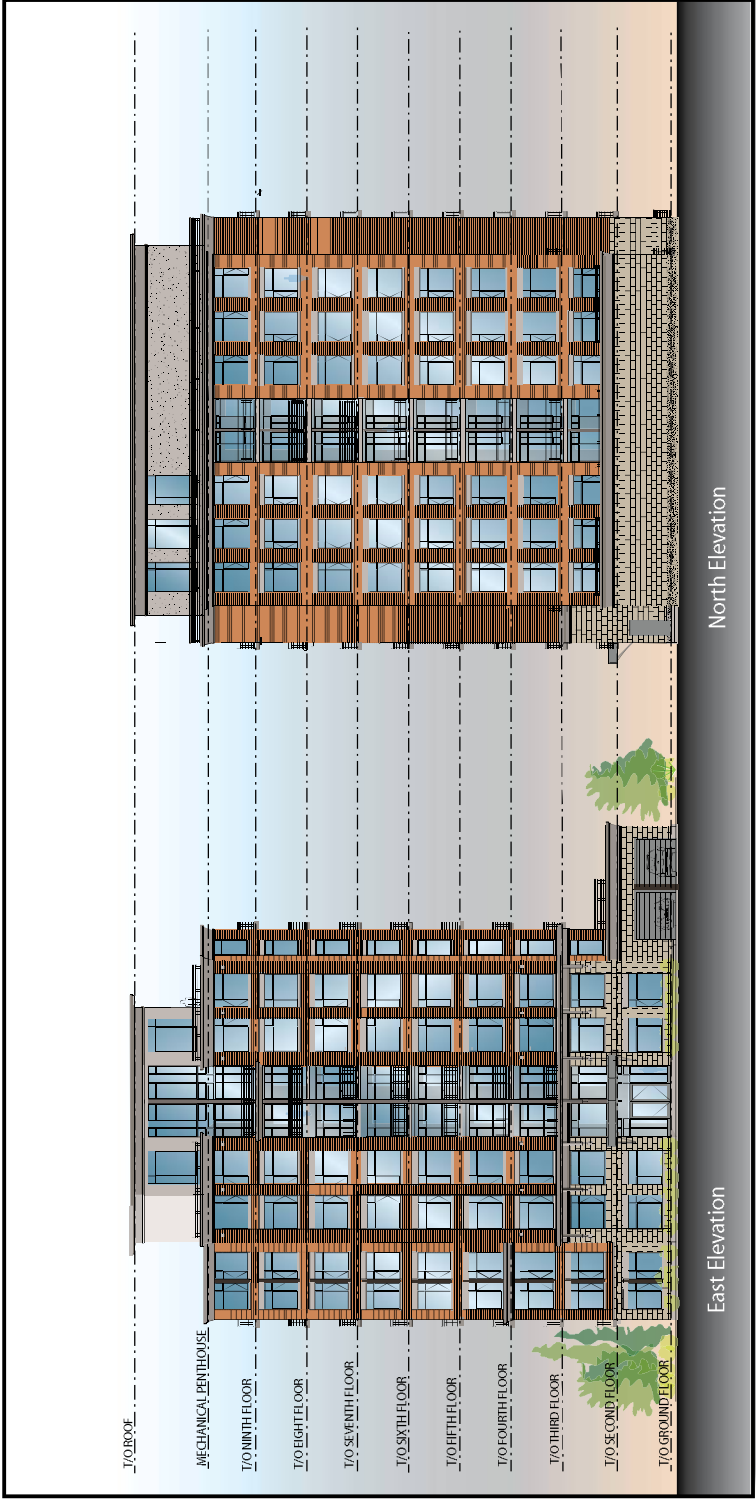


REAR & SIDE ELEVATION

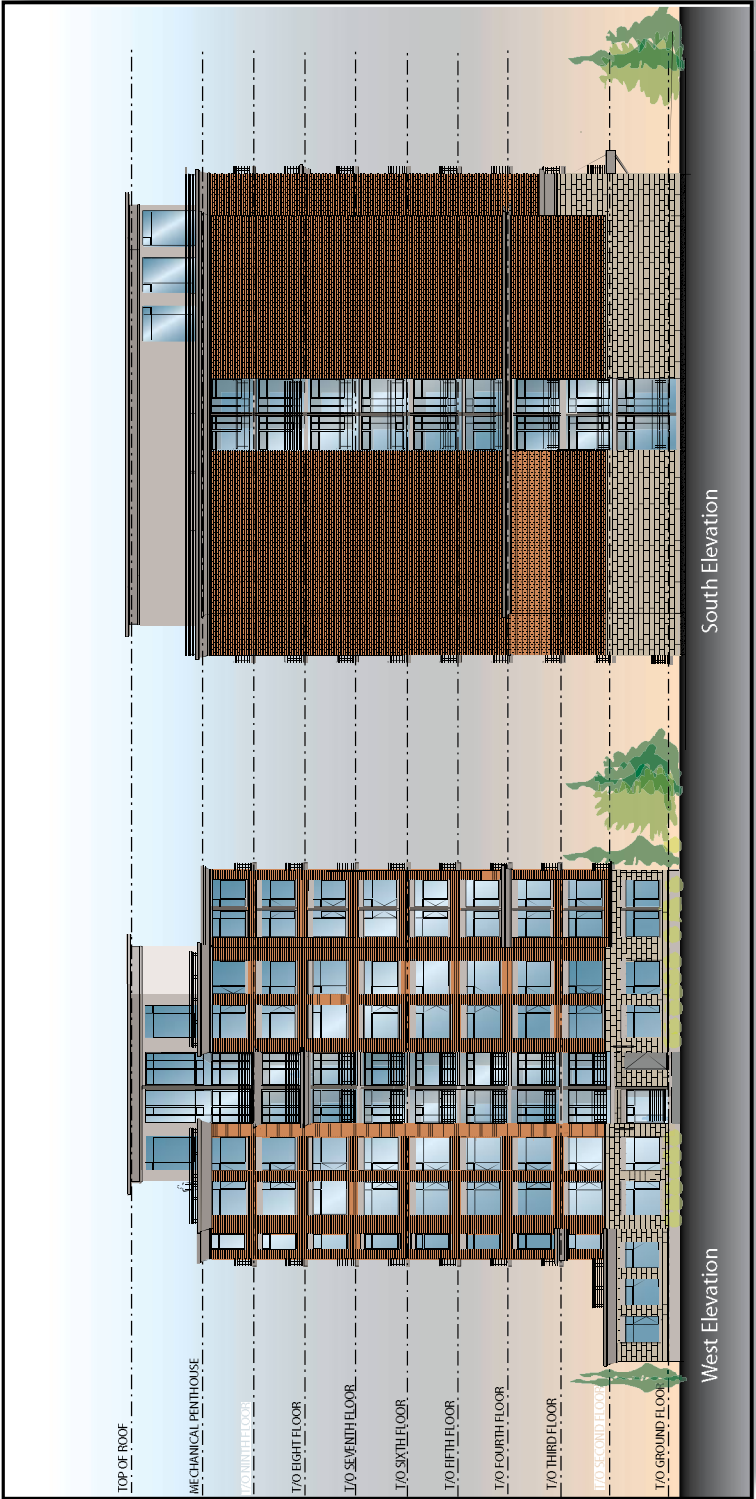


GROUND FLOOR PLAN

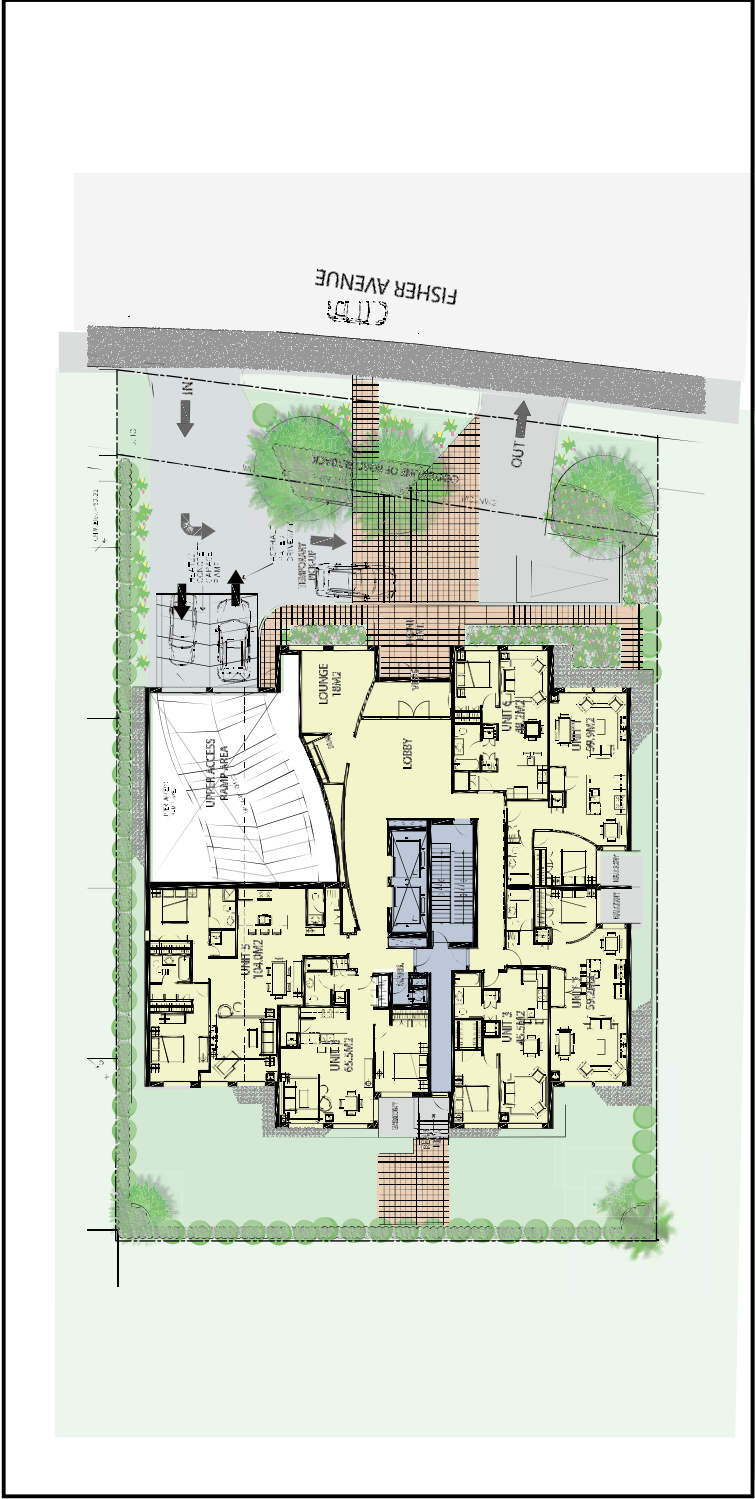


GARAGE LEVEL 1 PLAN

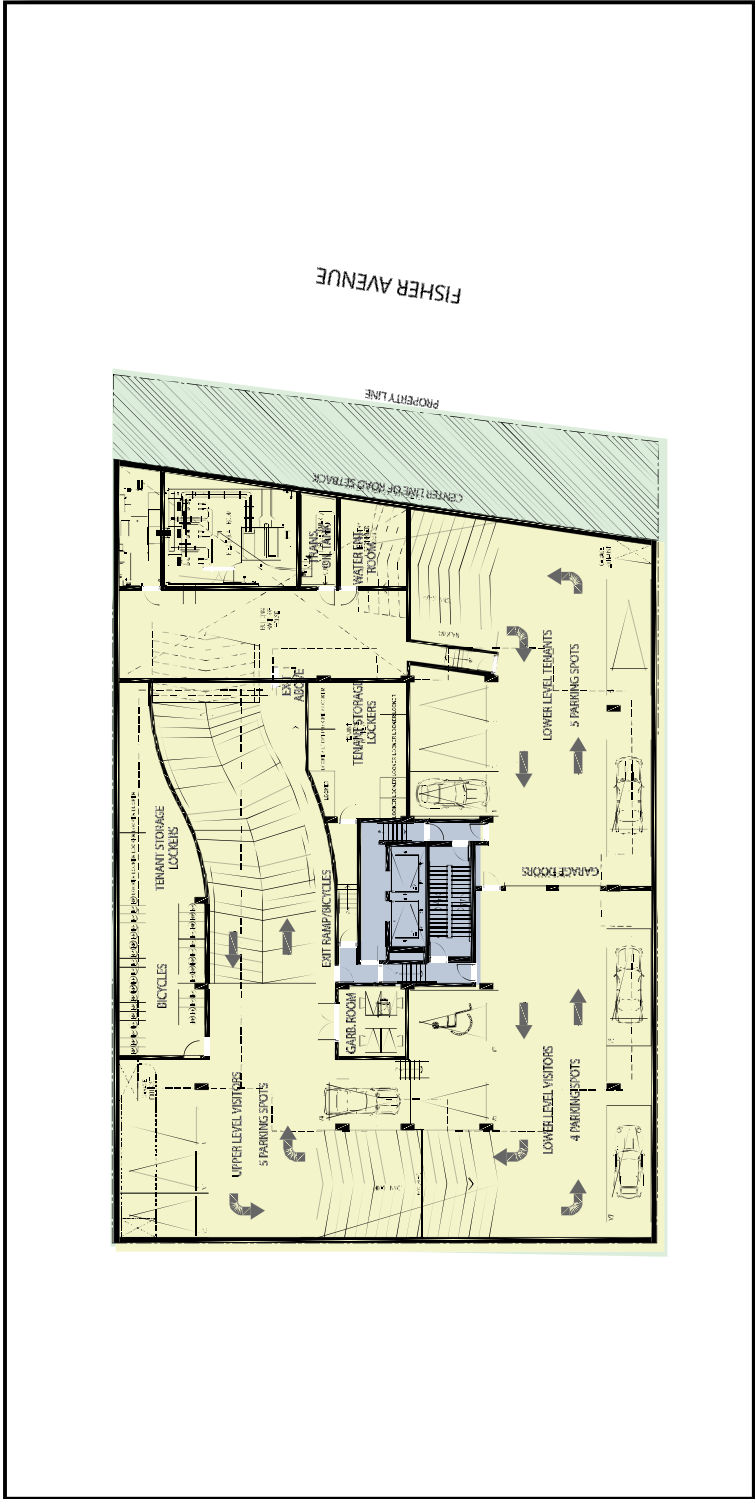

BIRD'S EYE VIEW

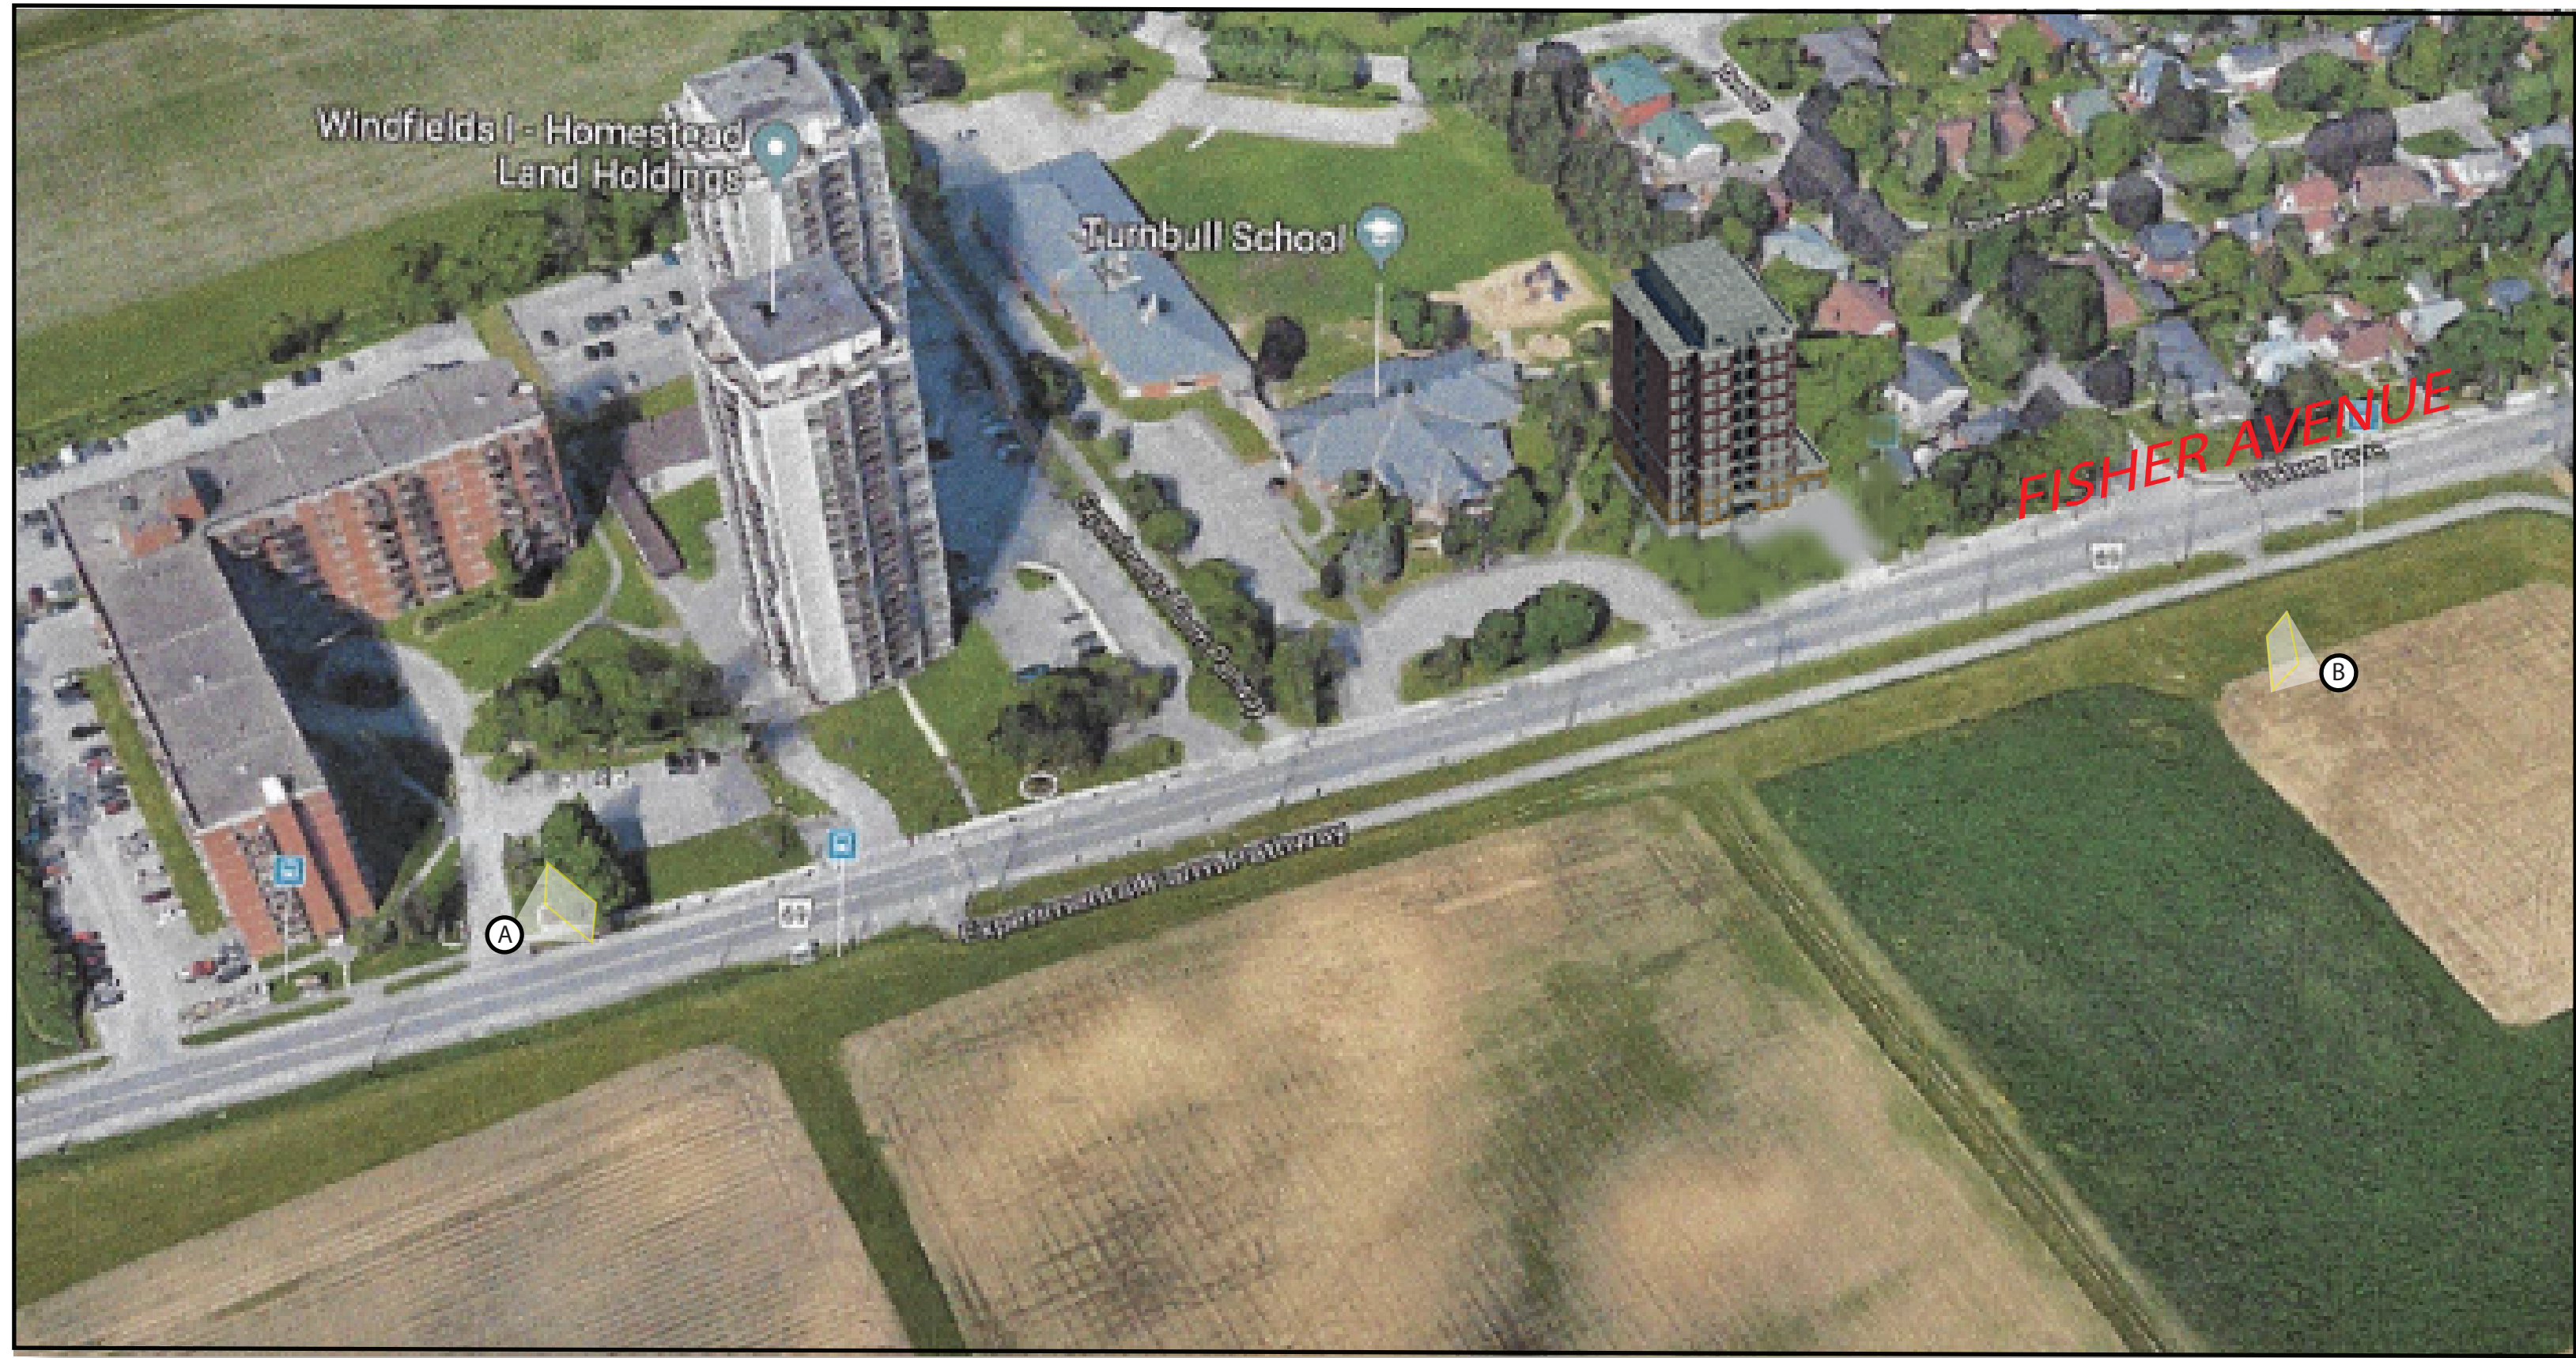

BIRD'S EYE VIEW

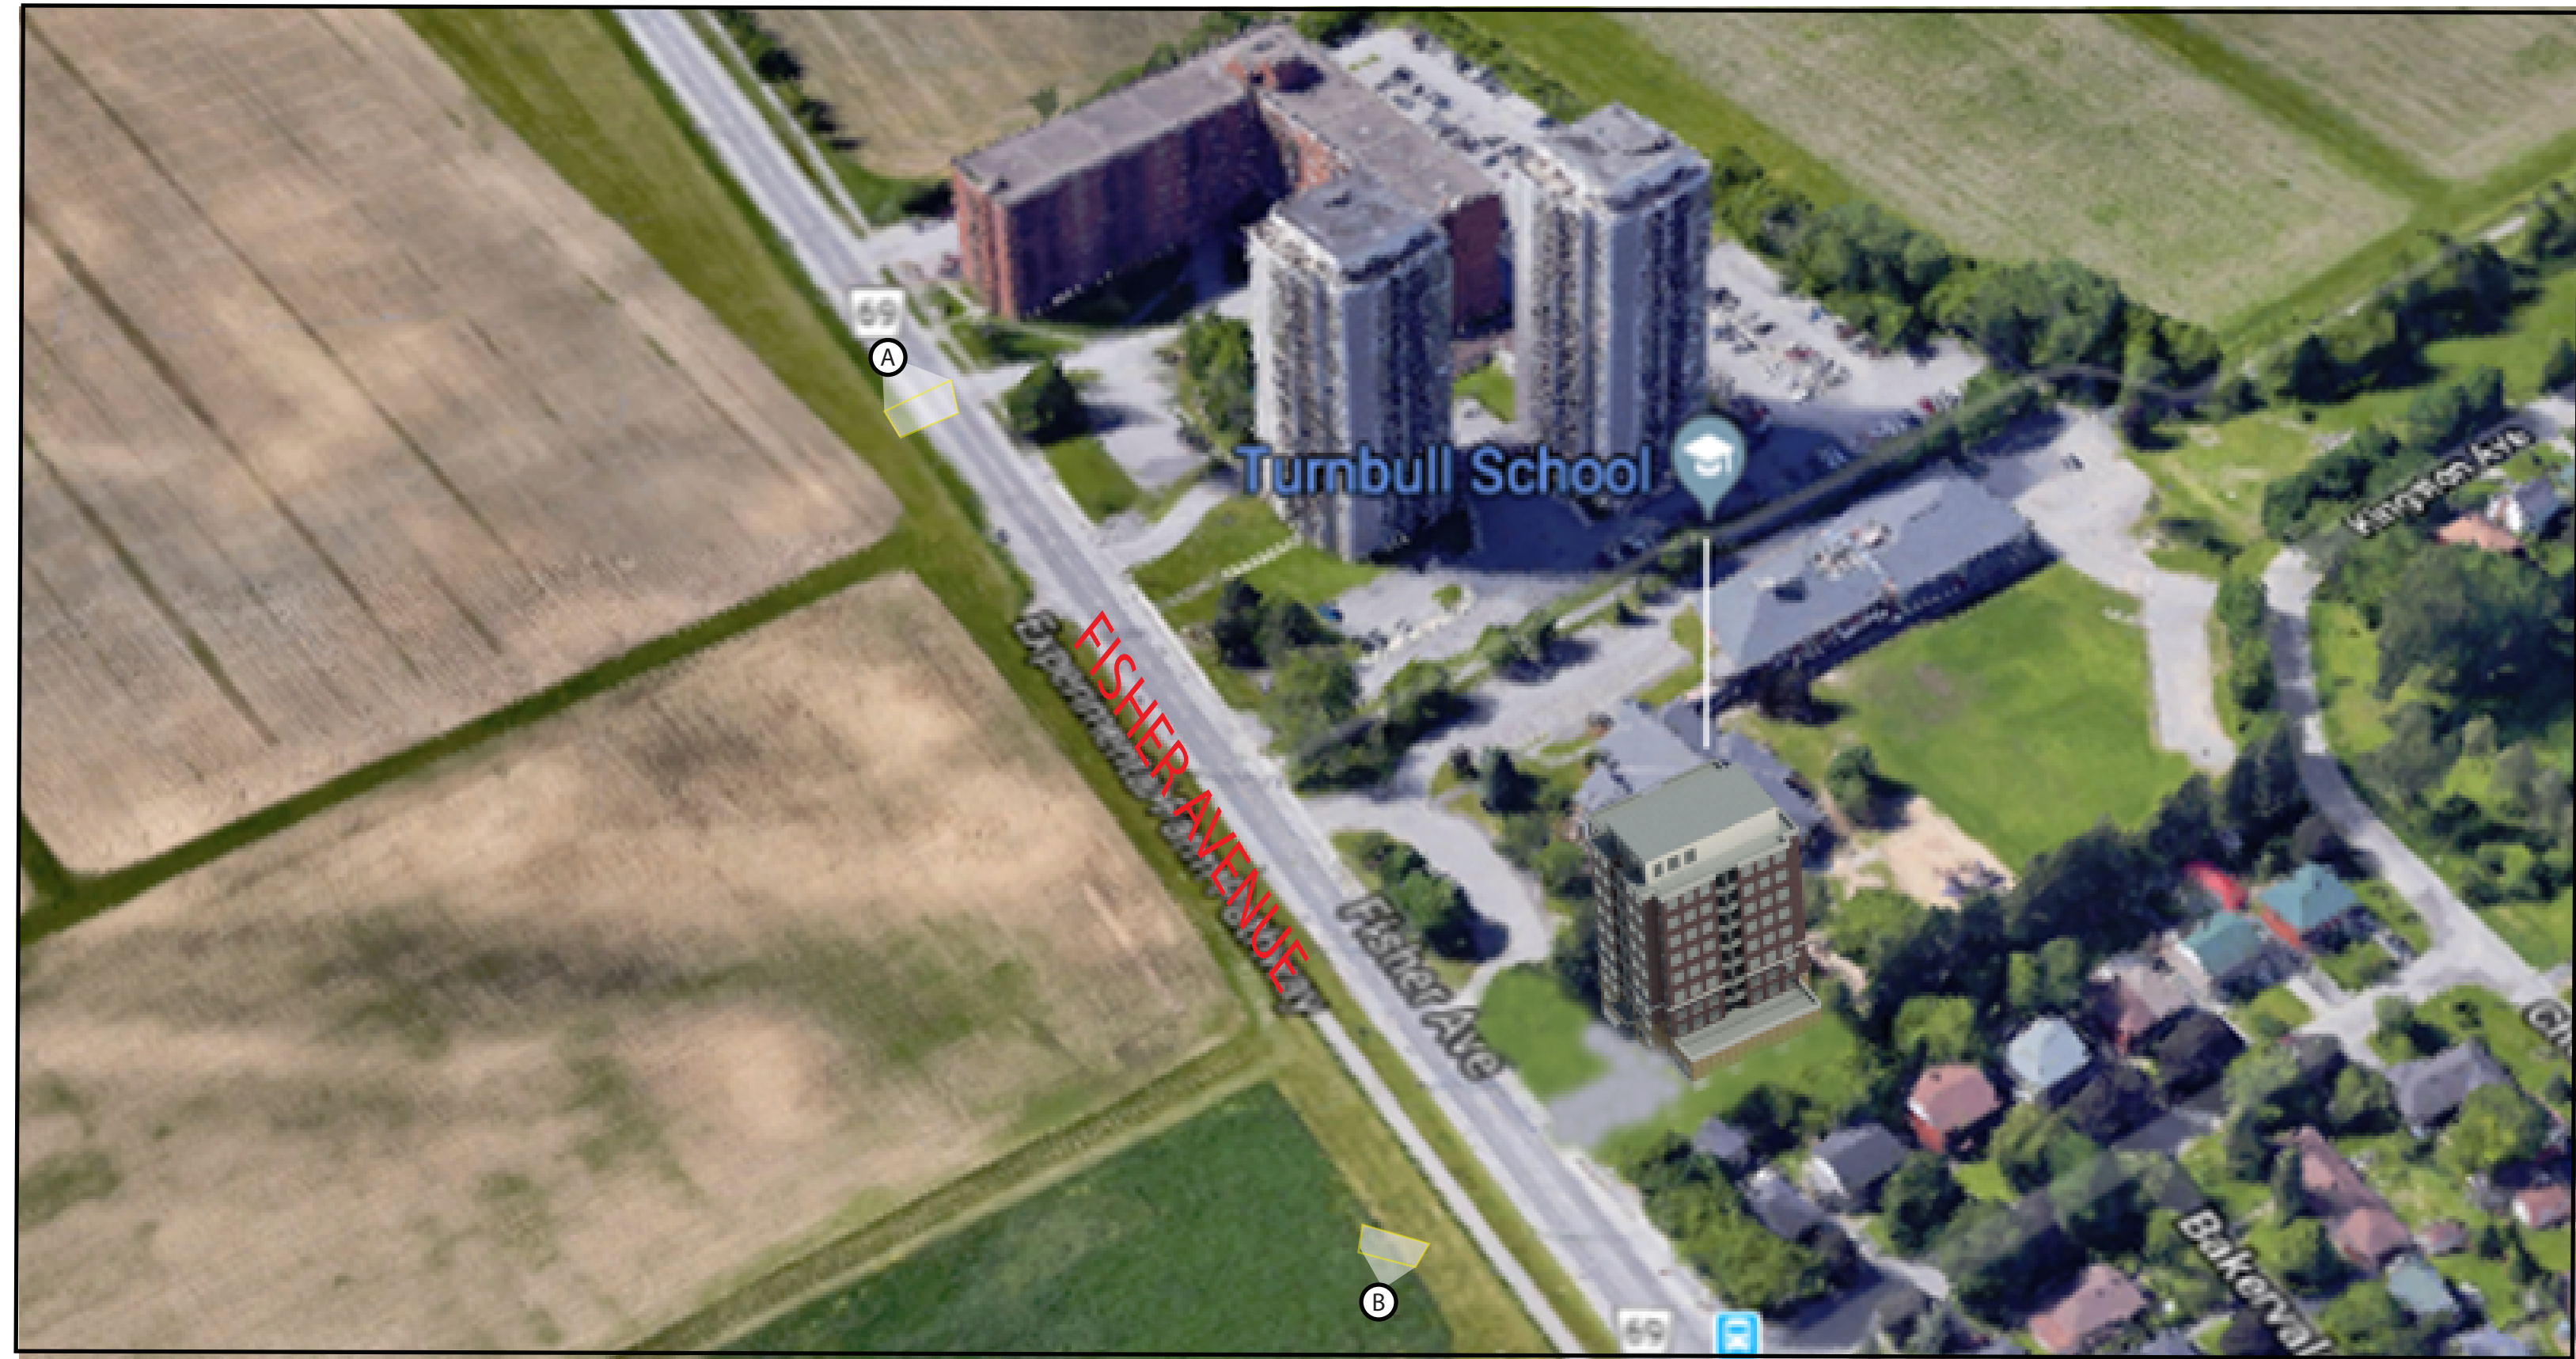


STREET VIEW



STREET VIEW



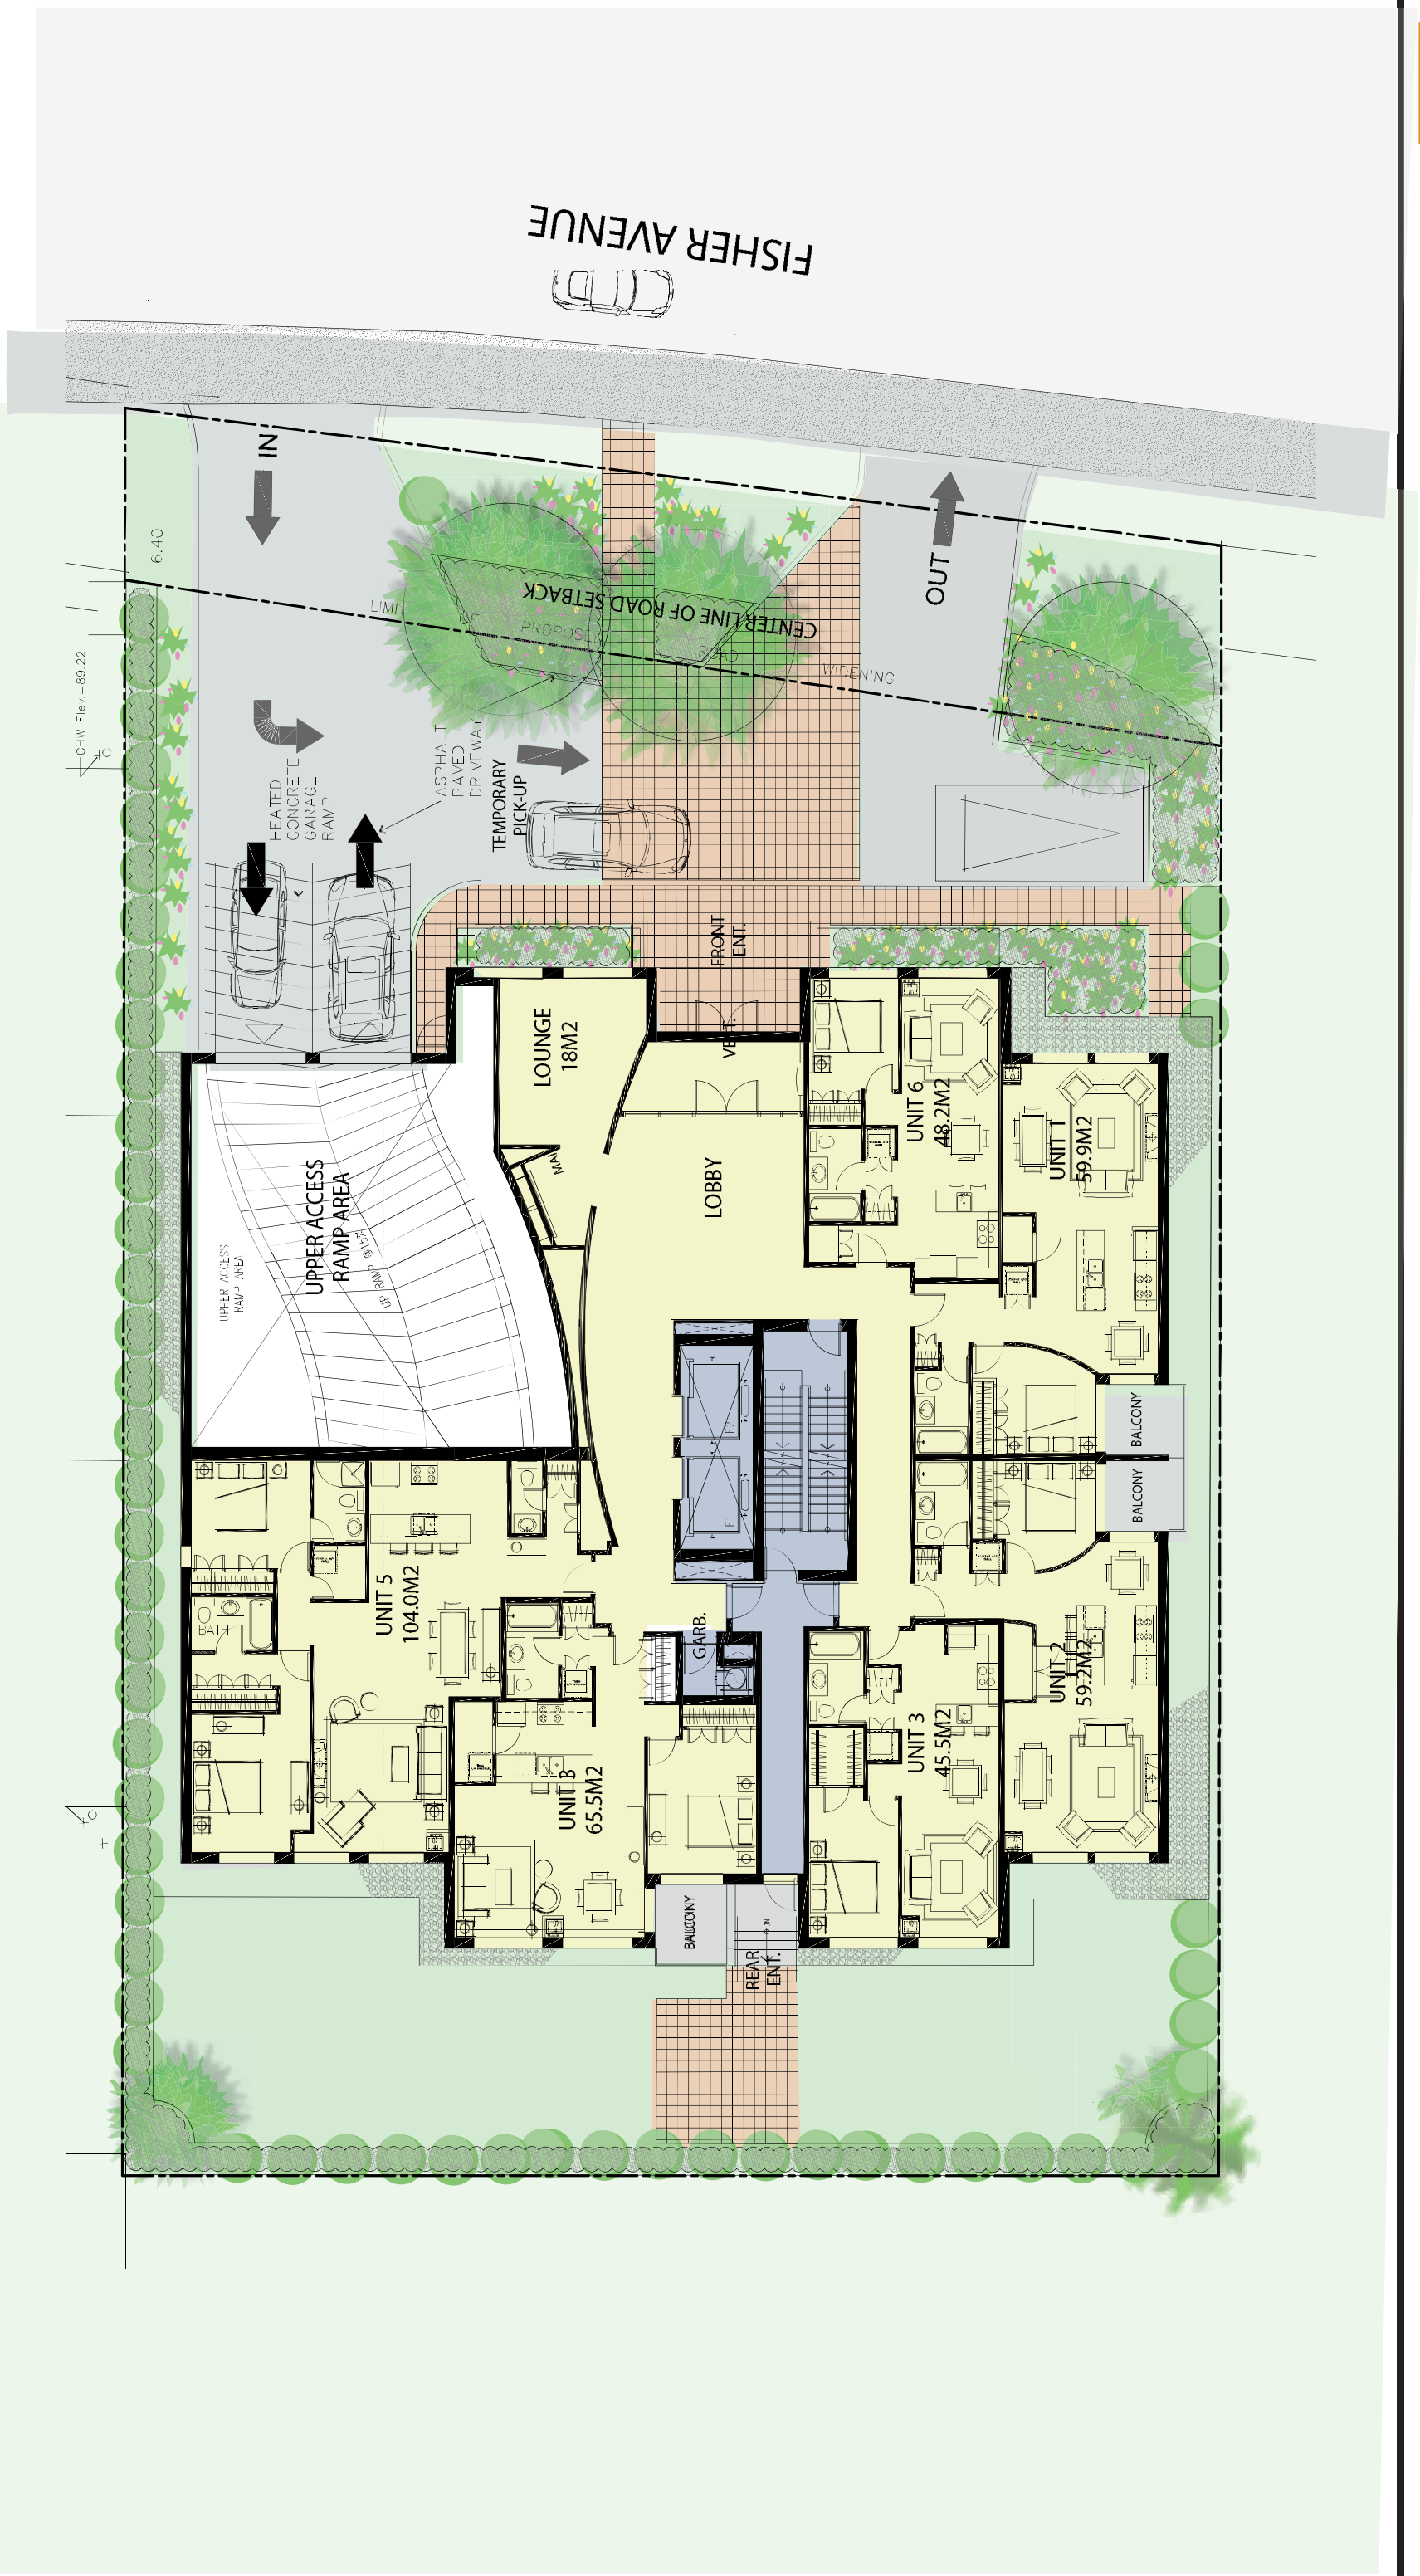

GROUND FLOOR PLAN

1110 FISHER AVENUE MAY 2019