

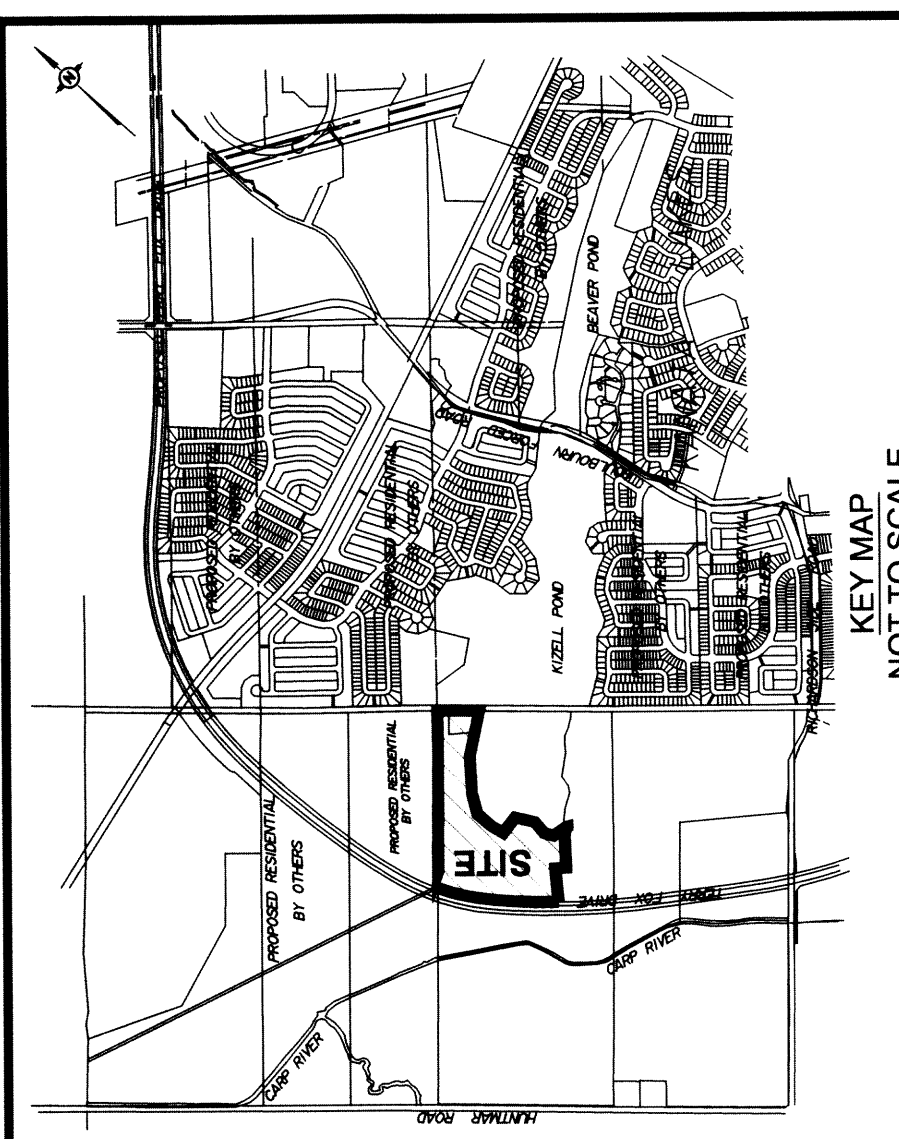


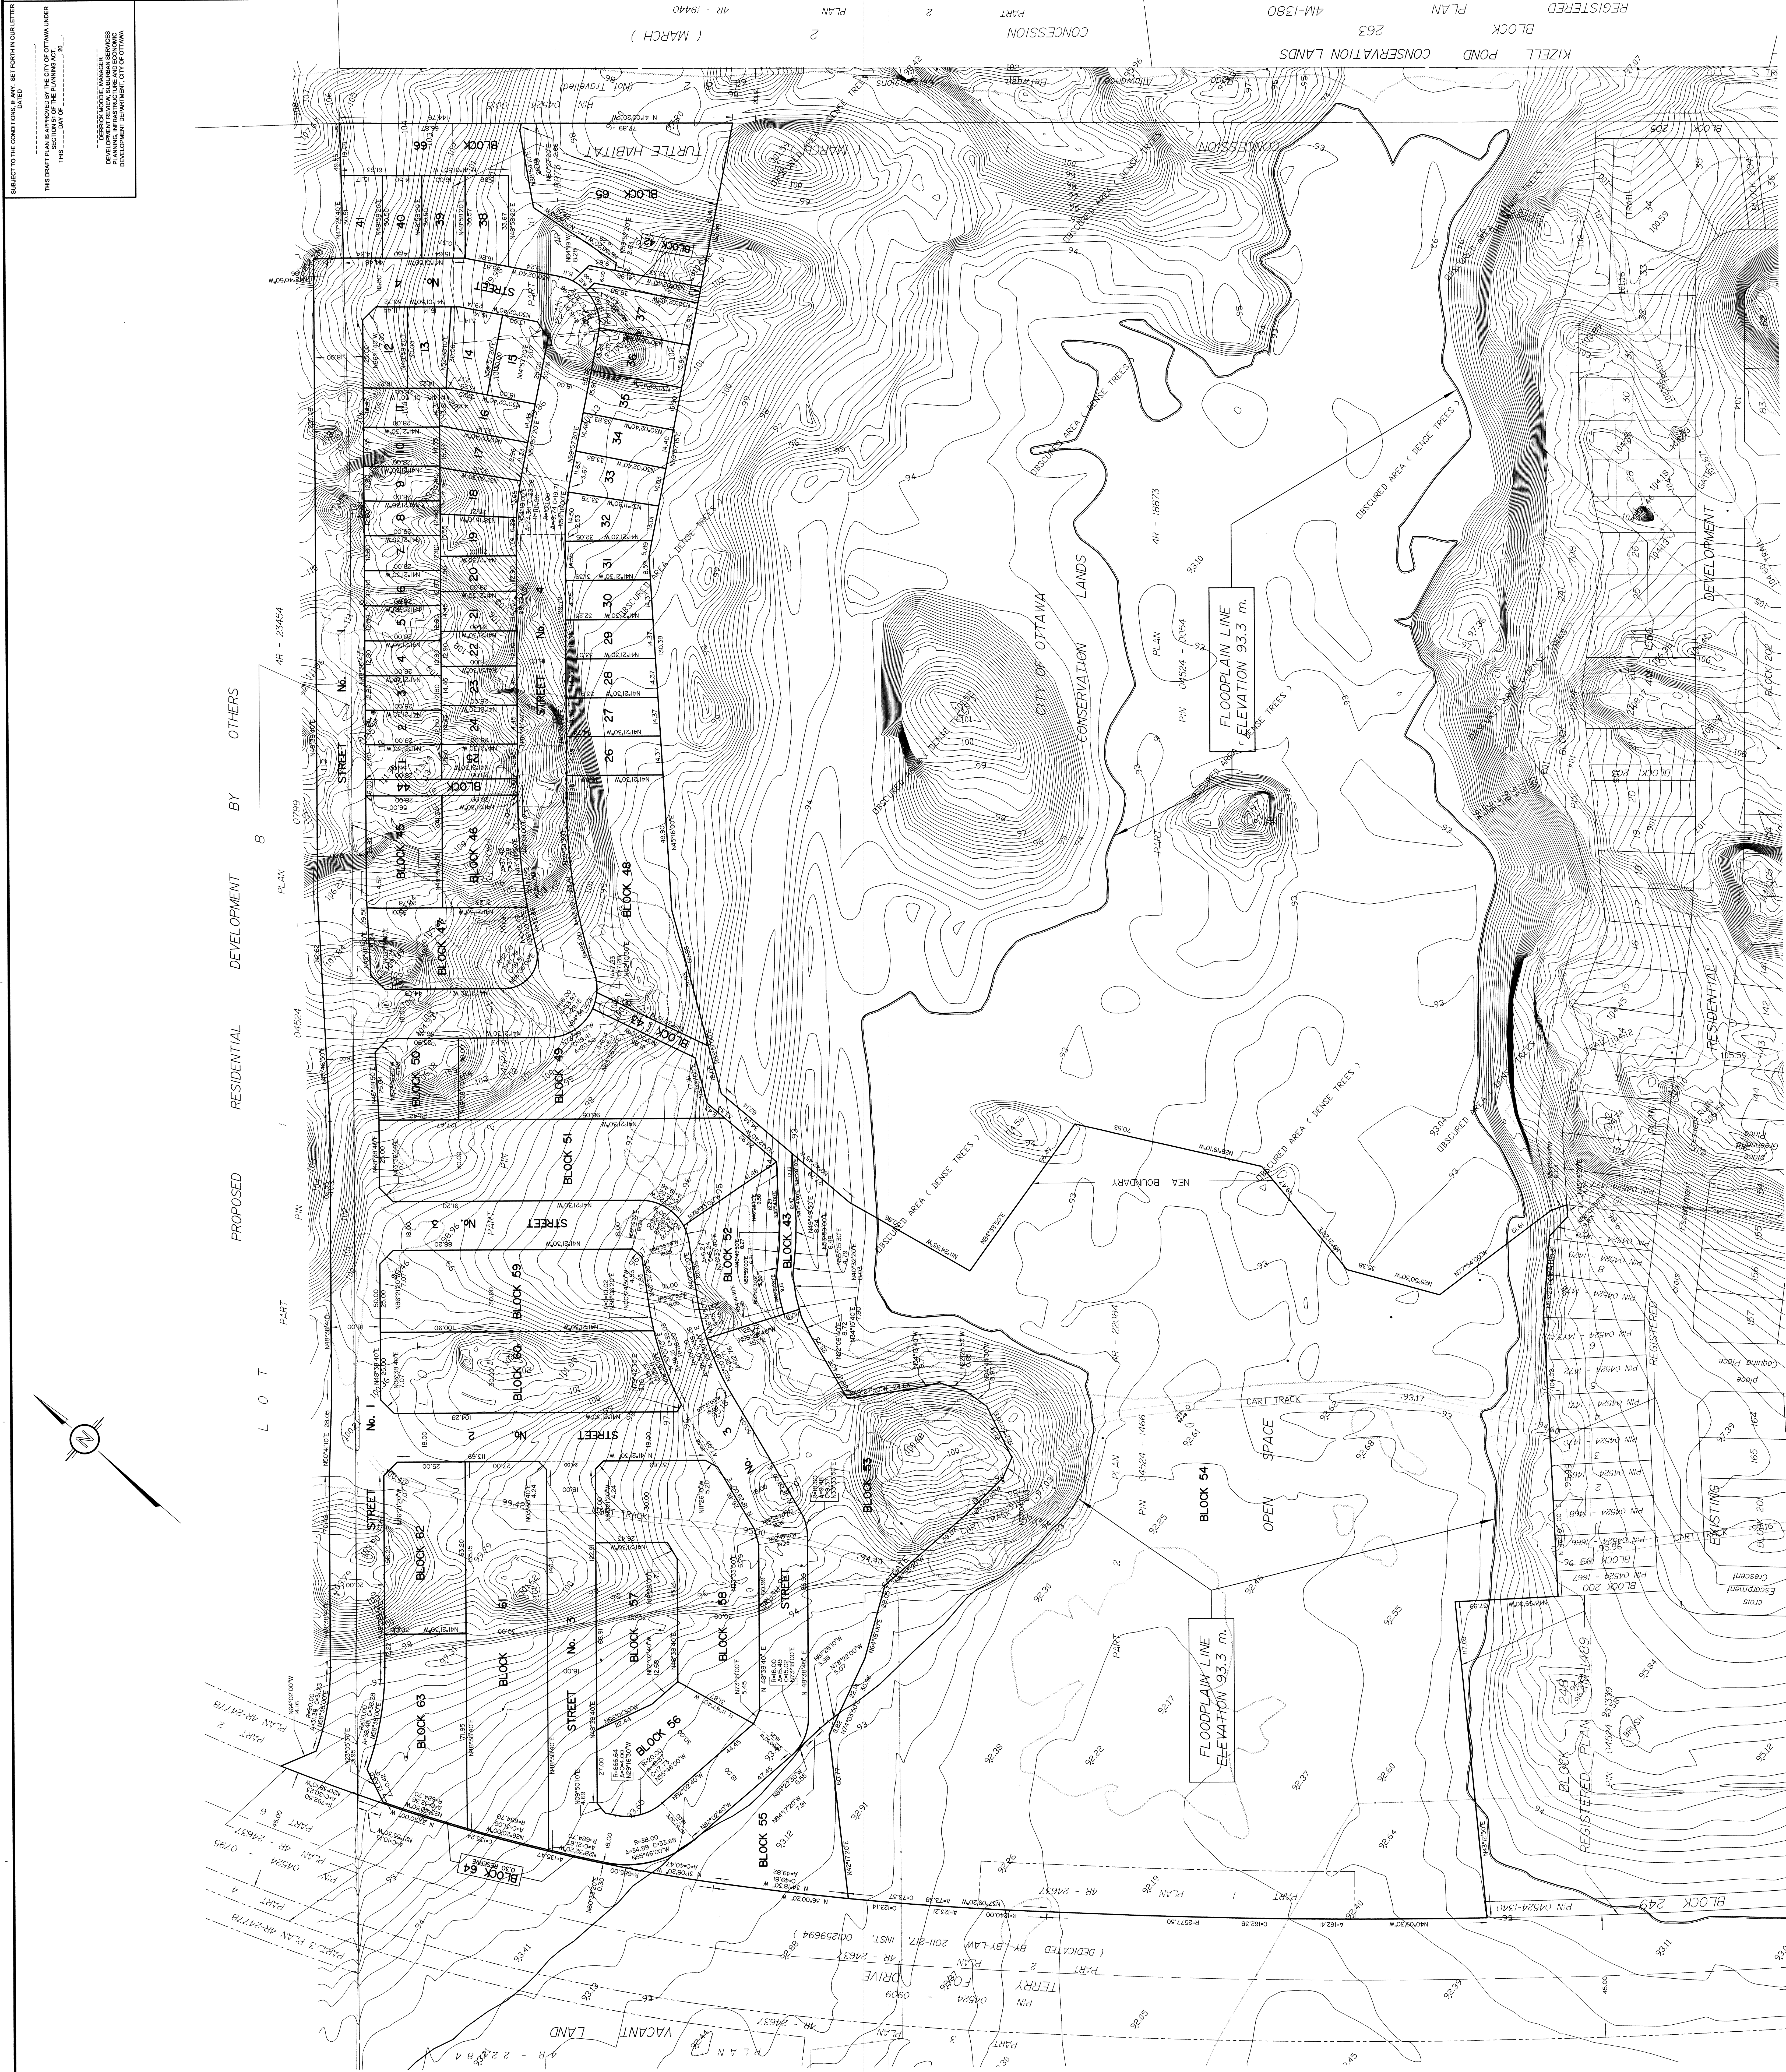

**DRAFT PLAN OF SUBDIVISION OF
PART OF LOTS 7 And 8
CONCESSION 1
Geographic Township of March
CITY OF OTTAWA**
Prepared by Annis, O'Sullivan, Vollebekk Ltd.

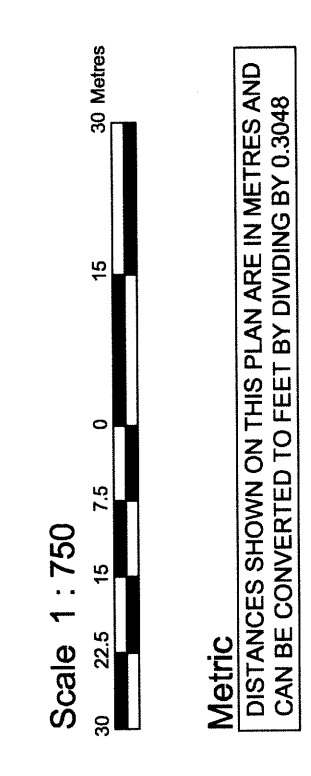

SURVEYOR'S CERTIFICATE

I CERTIFY THAT :
The boundaries of the lands to be subdivided and their relationship
to adjoining lands have been accurately and correctly shown.

August 15, 1916 *Edward M. Lancaster*
Date Signature

EDWARD M. LANCASTER
ONTARIO LAND SURVEYOR

OWNERS CERTIFICATE

This is to certify that we are the owner/ agent for the lands to be subdivided and that these plans were prepared in accordance with our instructions.

[Signature]
Chairman, Planning and Zoning Officer
City of Richmond
Recruitment Infringe Inc.

[Signature]
Chief Executive Officer
and Subordinate, Richmond City Council
Recruitment Infringe Inc.

August 12, 2016
Date

August 13, 2016
Date

We have the authority to bind the corporation

[illegible]